


NOTE: ALL INFORMATION SHOWN ON ASSESSOR
 PARCEL MAPS ARE FOR ASSESSOR'S OFFICE USE
 AND DO NOT NECESSARILY CONSTITUTE LEGAL
 LOTS. NO LIABILITY IS ASSUMED FOR THE
 ACCURACY OF THE DATA SHOWN.

T20N R3W

HUNTERS SUB. No. 1

T.C.A. 20-08
 8449

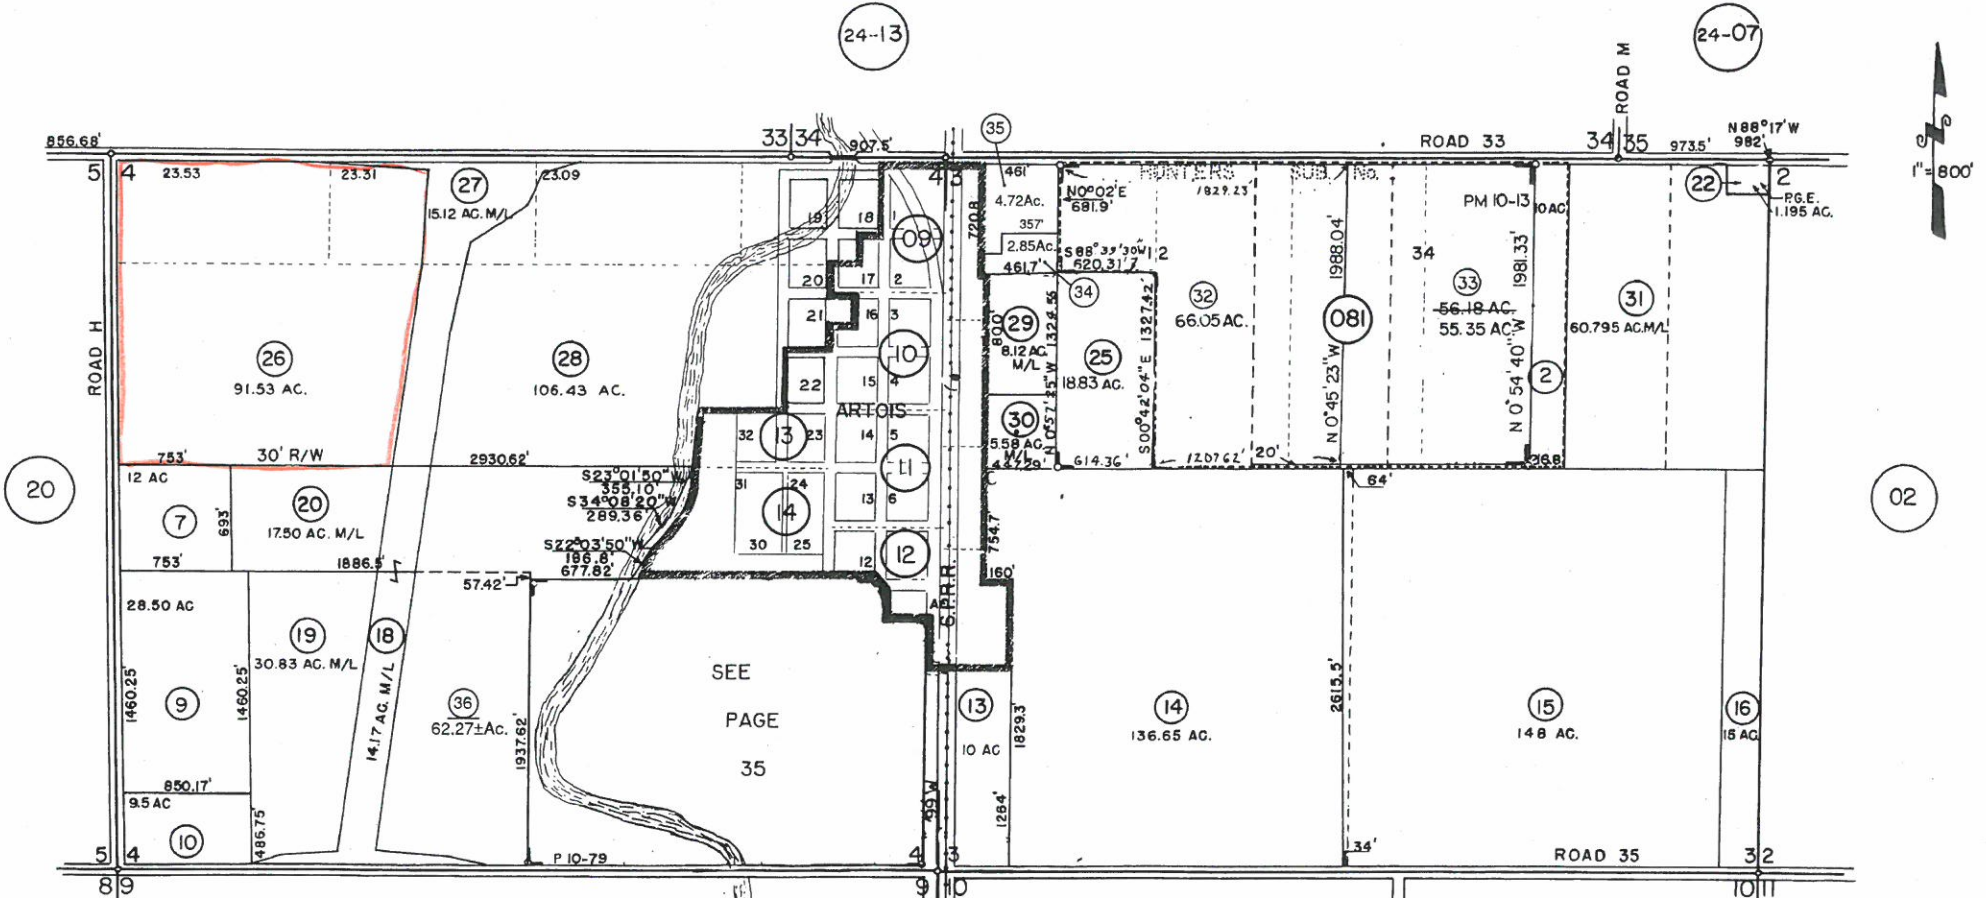


M&S Bk. 14, Pg. 49
 PM BK 12 PG 15
 PM BK. 10, PG. 13
 PM BK. 10, PG. 79
 PM Bk. 11, Pg. 56; Bk. 11, Pg. 81
 P.M. Bk. 11 Pg. 95; BK 12, Pg. 34

NOTE: ALL INFORMATION SHOWN ON ASSESSOR
 PARCEL MAPS ARE FOR ASSESSOR'S OFFICE USE
 AND DO NOT NECESSARILY CONSTITUTE LEGAL
 LOTS. NO LIABILITY IS ASSUMED FOR THE
 ACCURACY OF THE DATA SHOWN.

T20N R3W

HUNTERS SUB. No. 1

T.C.A. 20-08
 8449

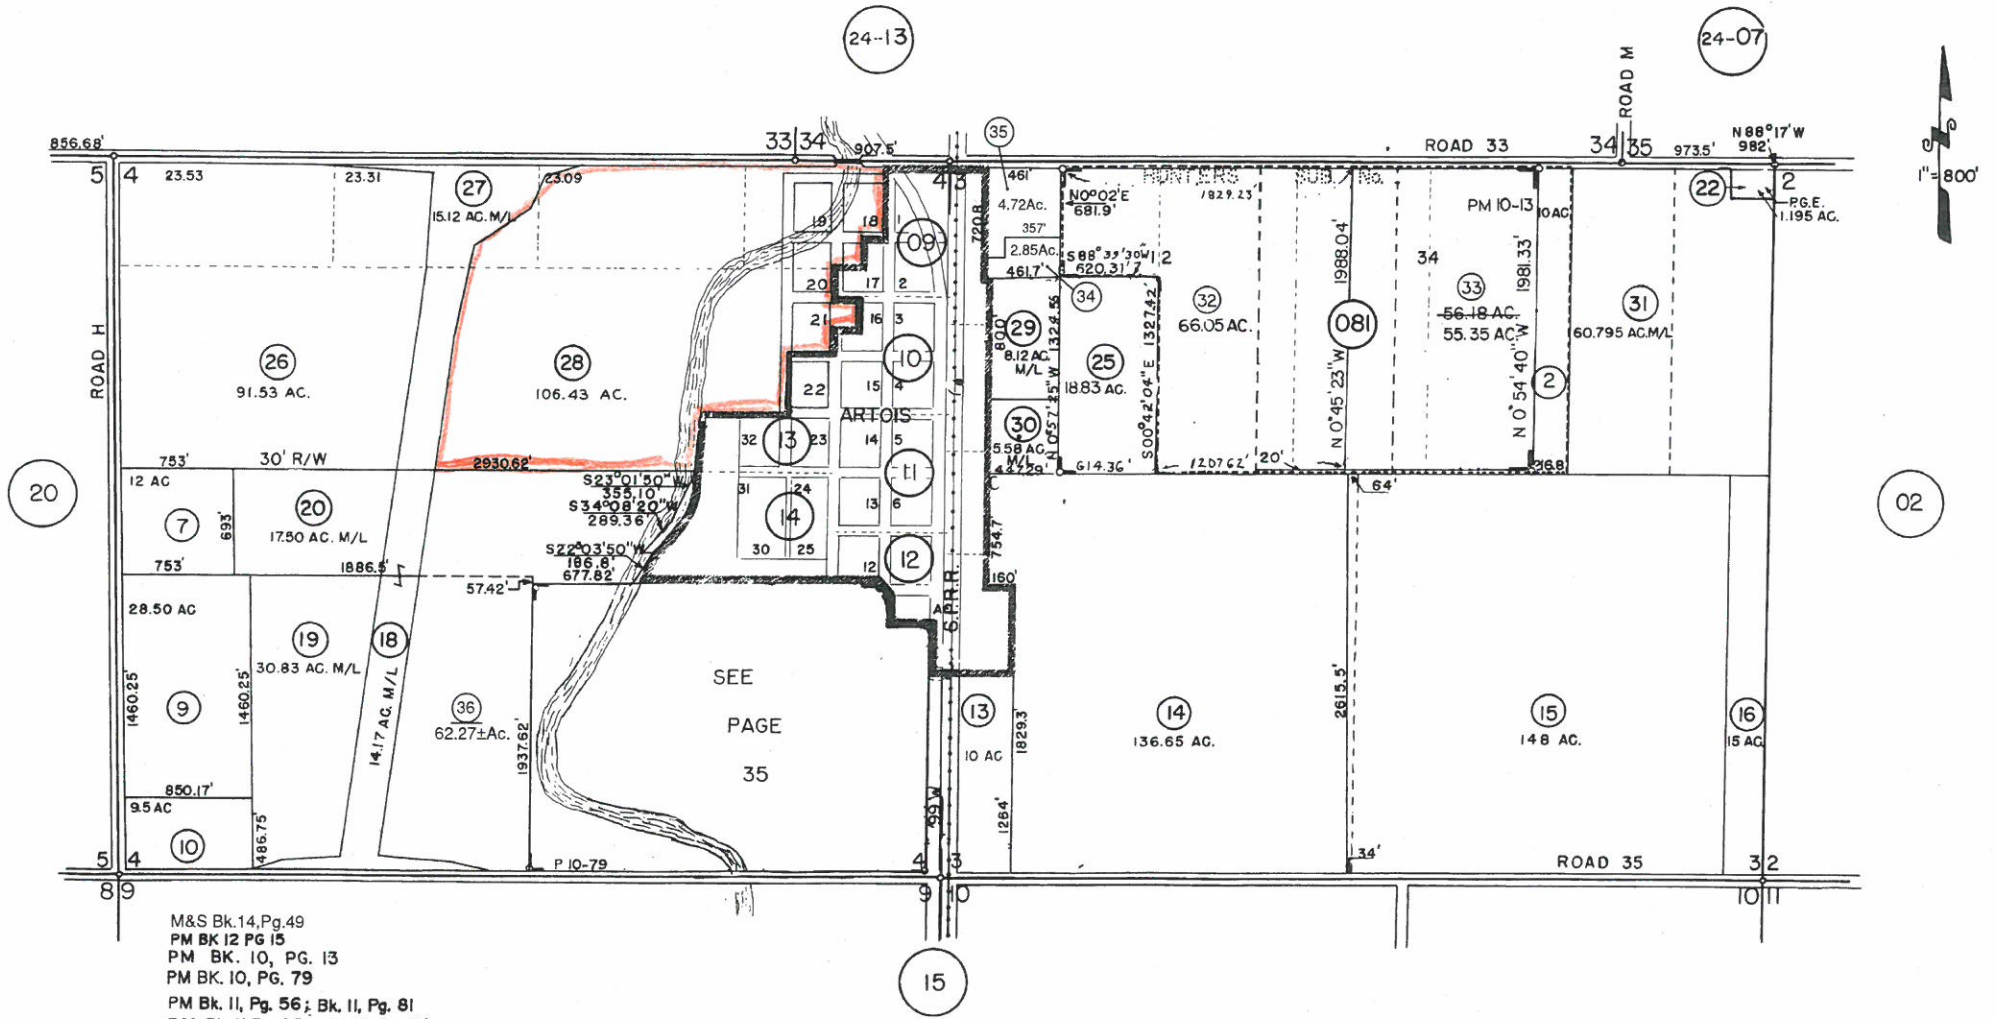

M&S Bk. 14, Pg. 49
 PM BK 12 PG 15
 PM BK. 10, PG. 13
 PM BK. 10, PG. 79
 PM Bk. 11, Pg. 56; Bk. 11, Pg. 81
 P.M. Bk. 11 Pg. 95; BK 12, Pg. 34