


PTN SEC 3, T5S R1E, HB&M

NOTE - Assessor's Block Numbers Shown in Ellipses  
 Assessor's Parcel Numbers Shown in Small Circles

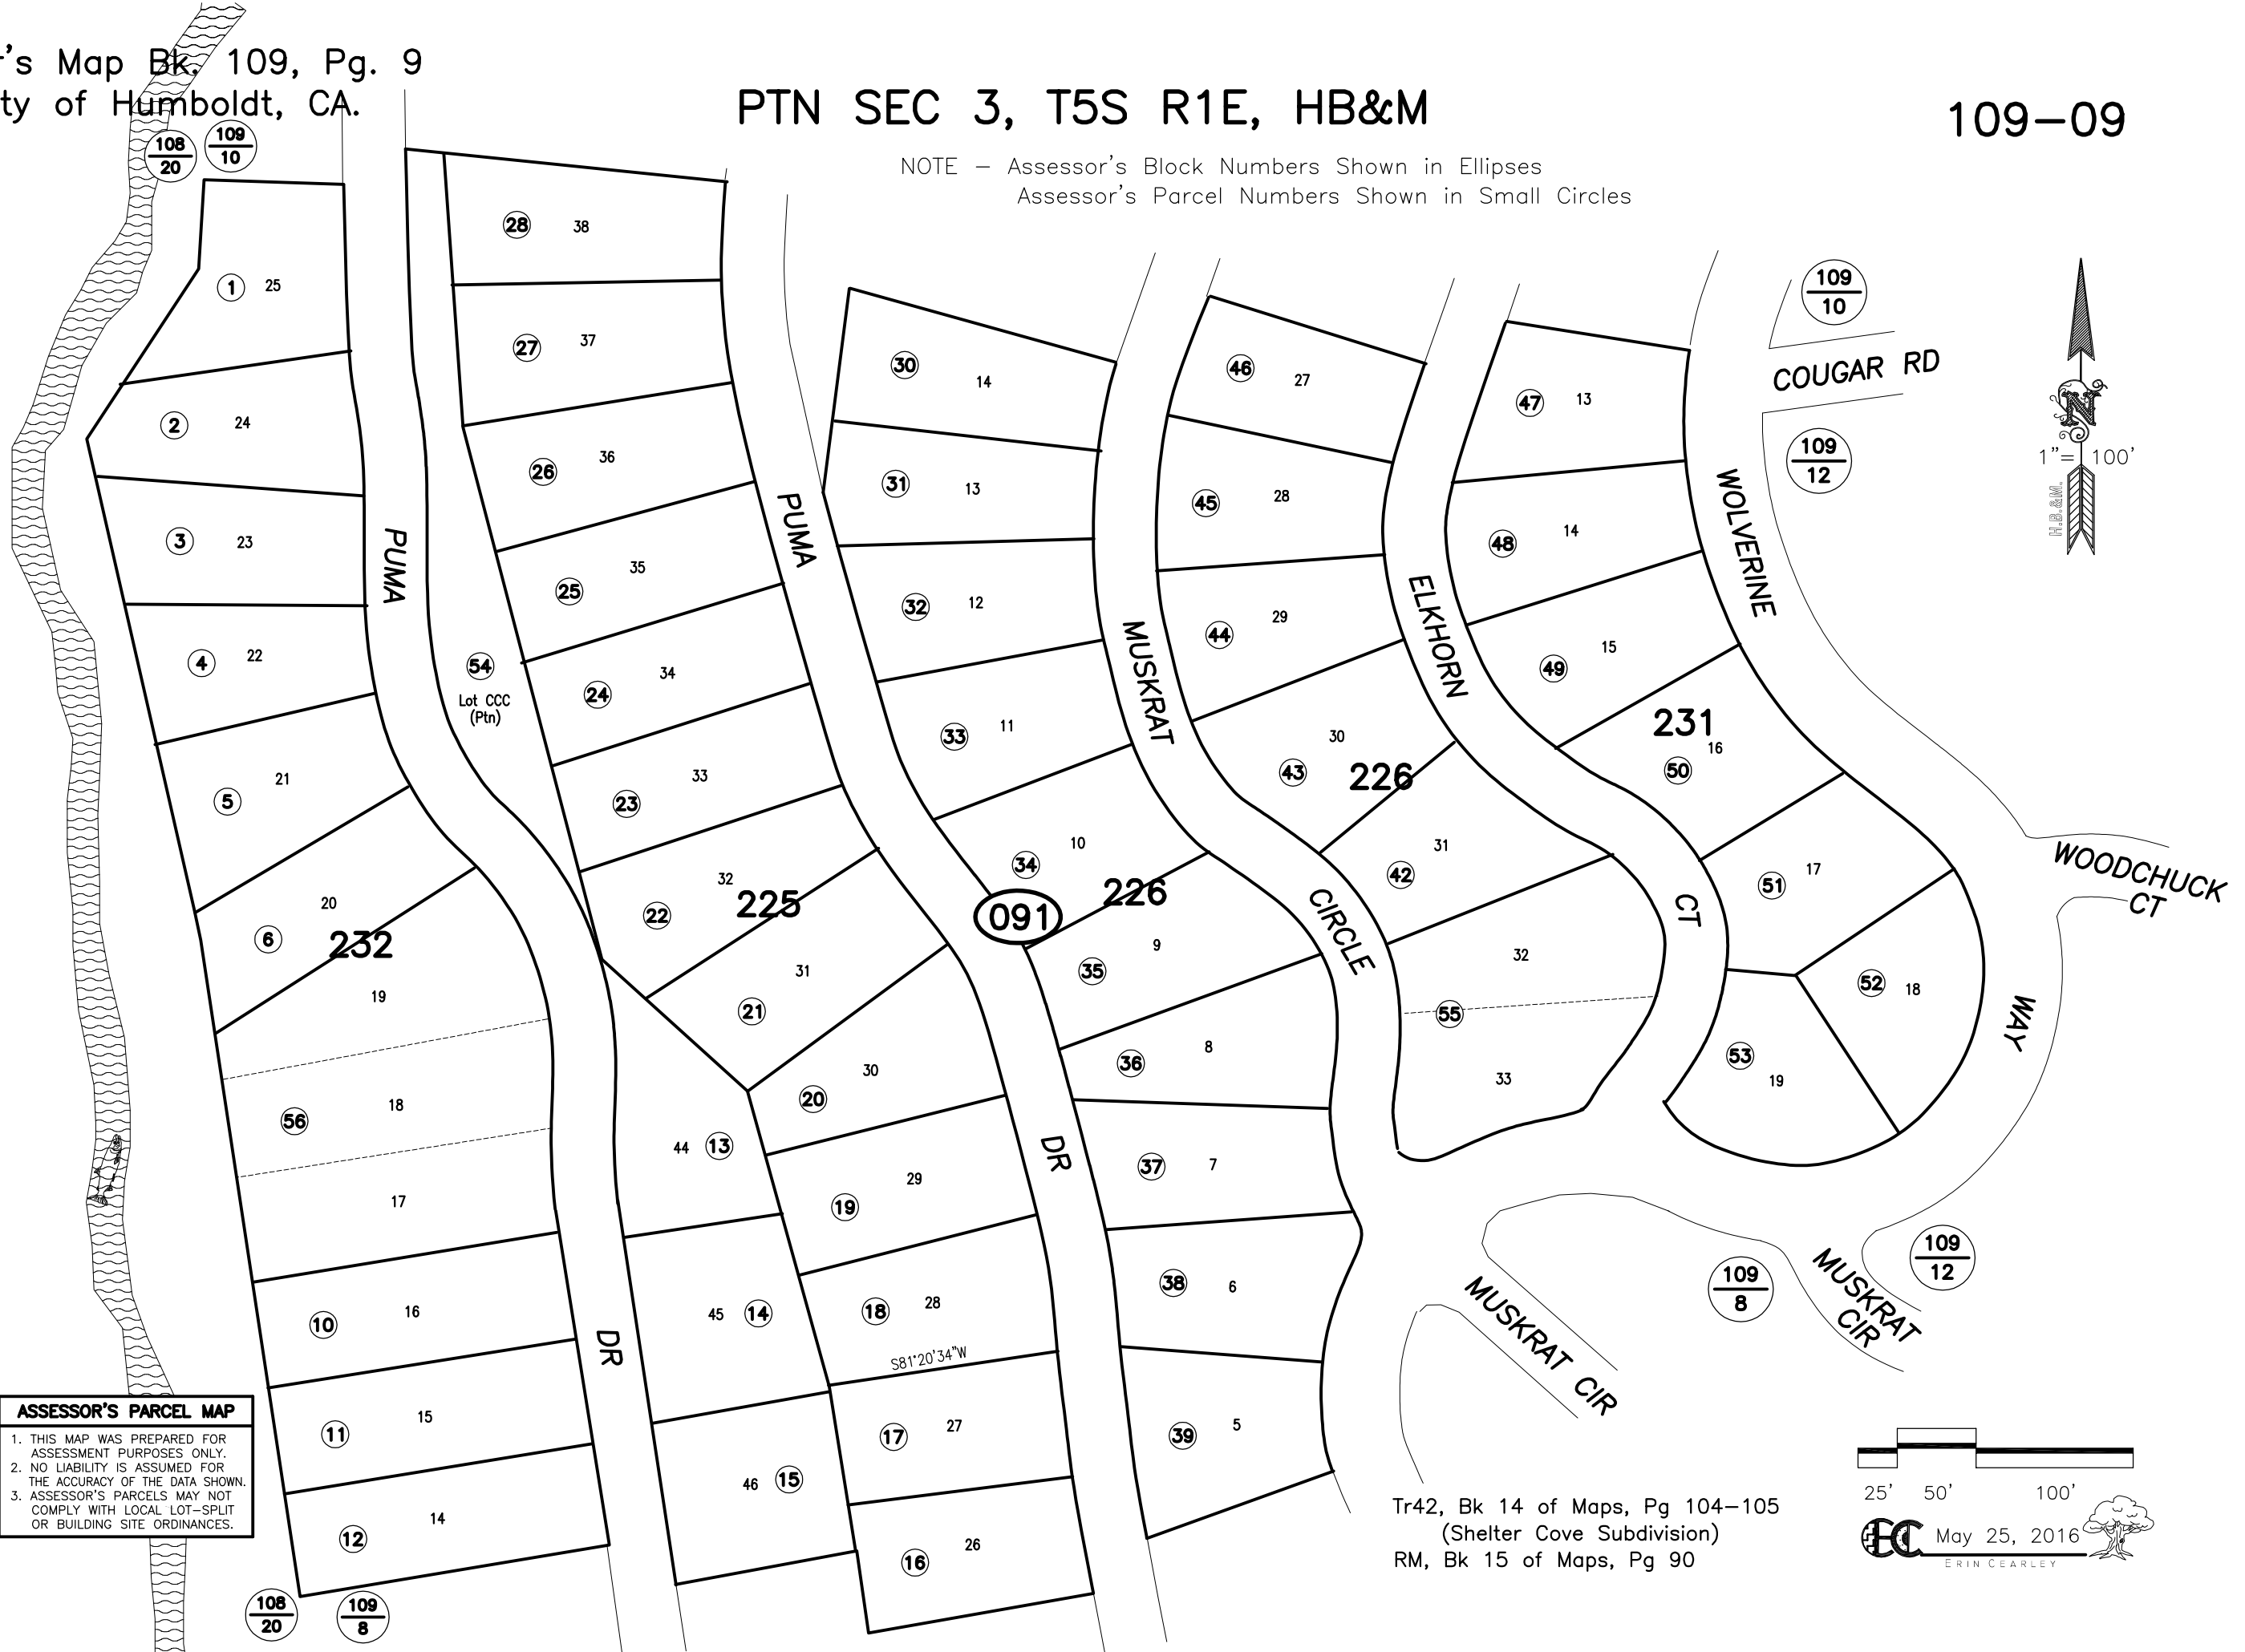

**COUNTY OF HUMBOLDT**  
 THE People of the Redwoods

**ASSESSOR'S PARCEL MAP**

1. THIS MAP WAS PREPARED FOR ASSESSMENT PURPOSES ONLY.
2. NO LIABILITY IS ASSUMED FOR THE ACCURACY OF THE DATA SHOWN.
3. ASSESSOR'S PARCELS MAY NOT COMPLY WITH LOCAL LOT-SPLIT OR BUILDING SITE ORDINANCES.

Tr42, Bk 14 of Maps, Pg 104-105  
 (Shelter Cove Subdivision)  
 RM, Bk 15 of Maps, Pg 90

25' 50' 100'

**EC** May 25, 2016  
 ERIN CEARLEY