




Tr42, Bk 14 of Maps, Pgs 98 & 115  
(Shelter Cove Subdivision)  
RM, Bk 15 of Maps, Pgs 86 & 96  
(Shelter Cove Subdivision)

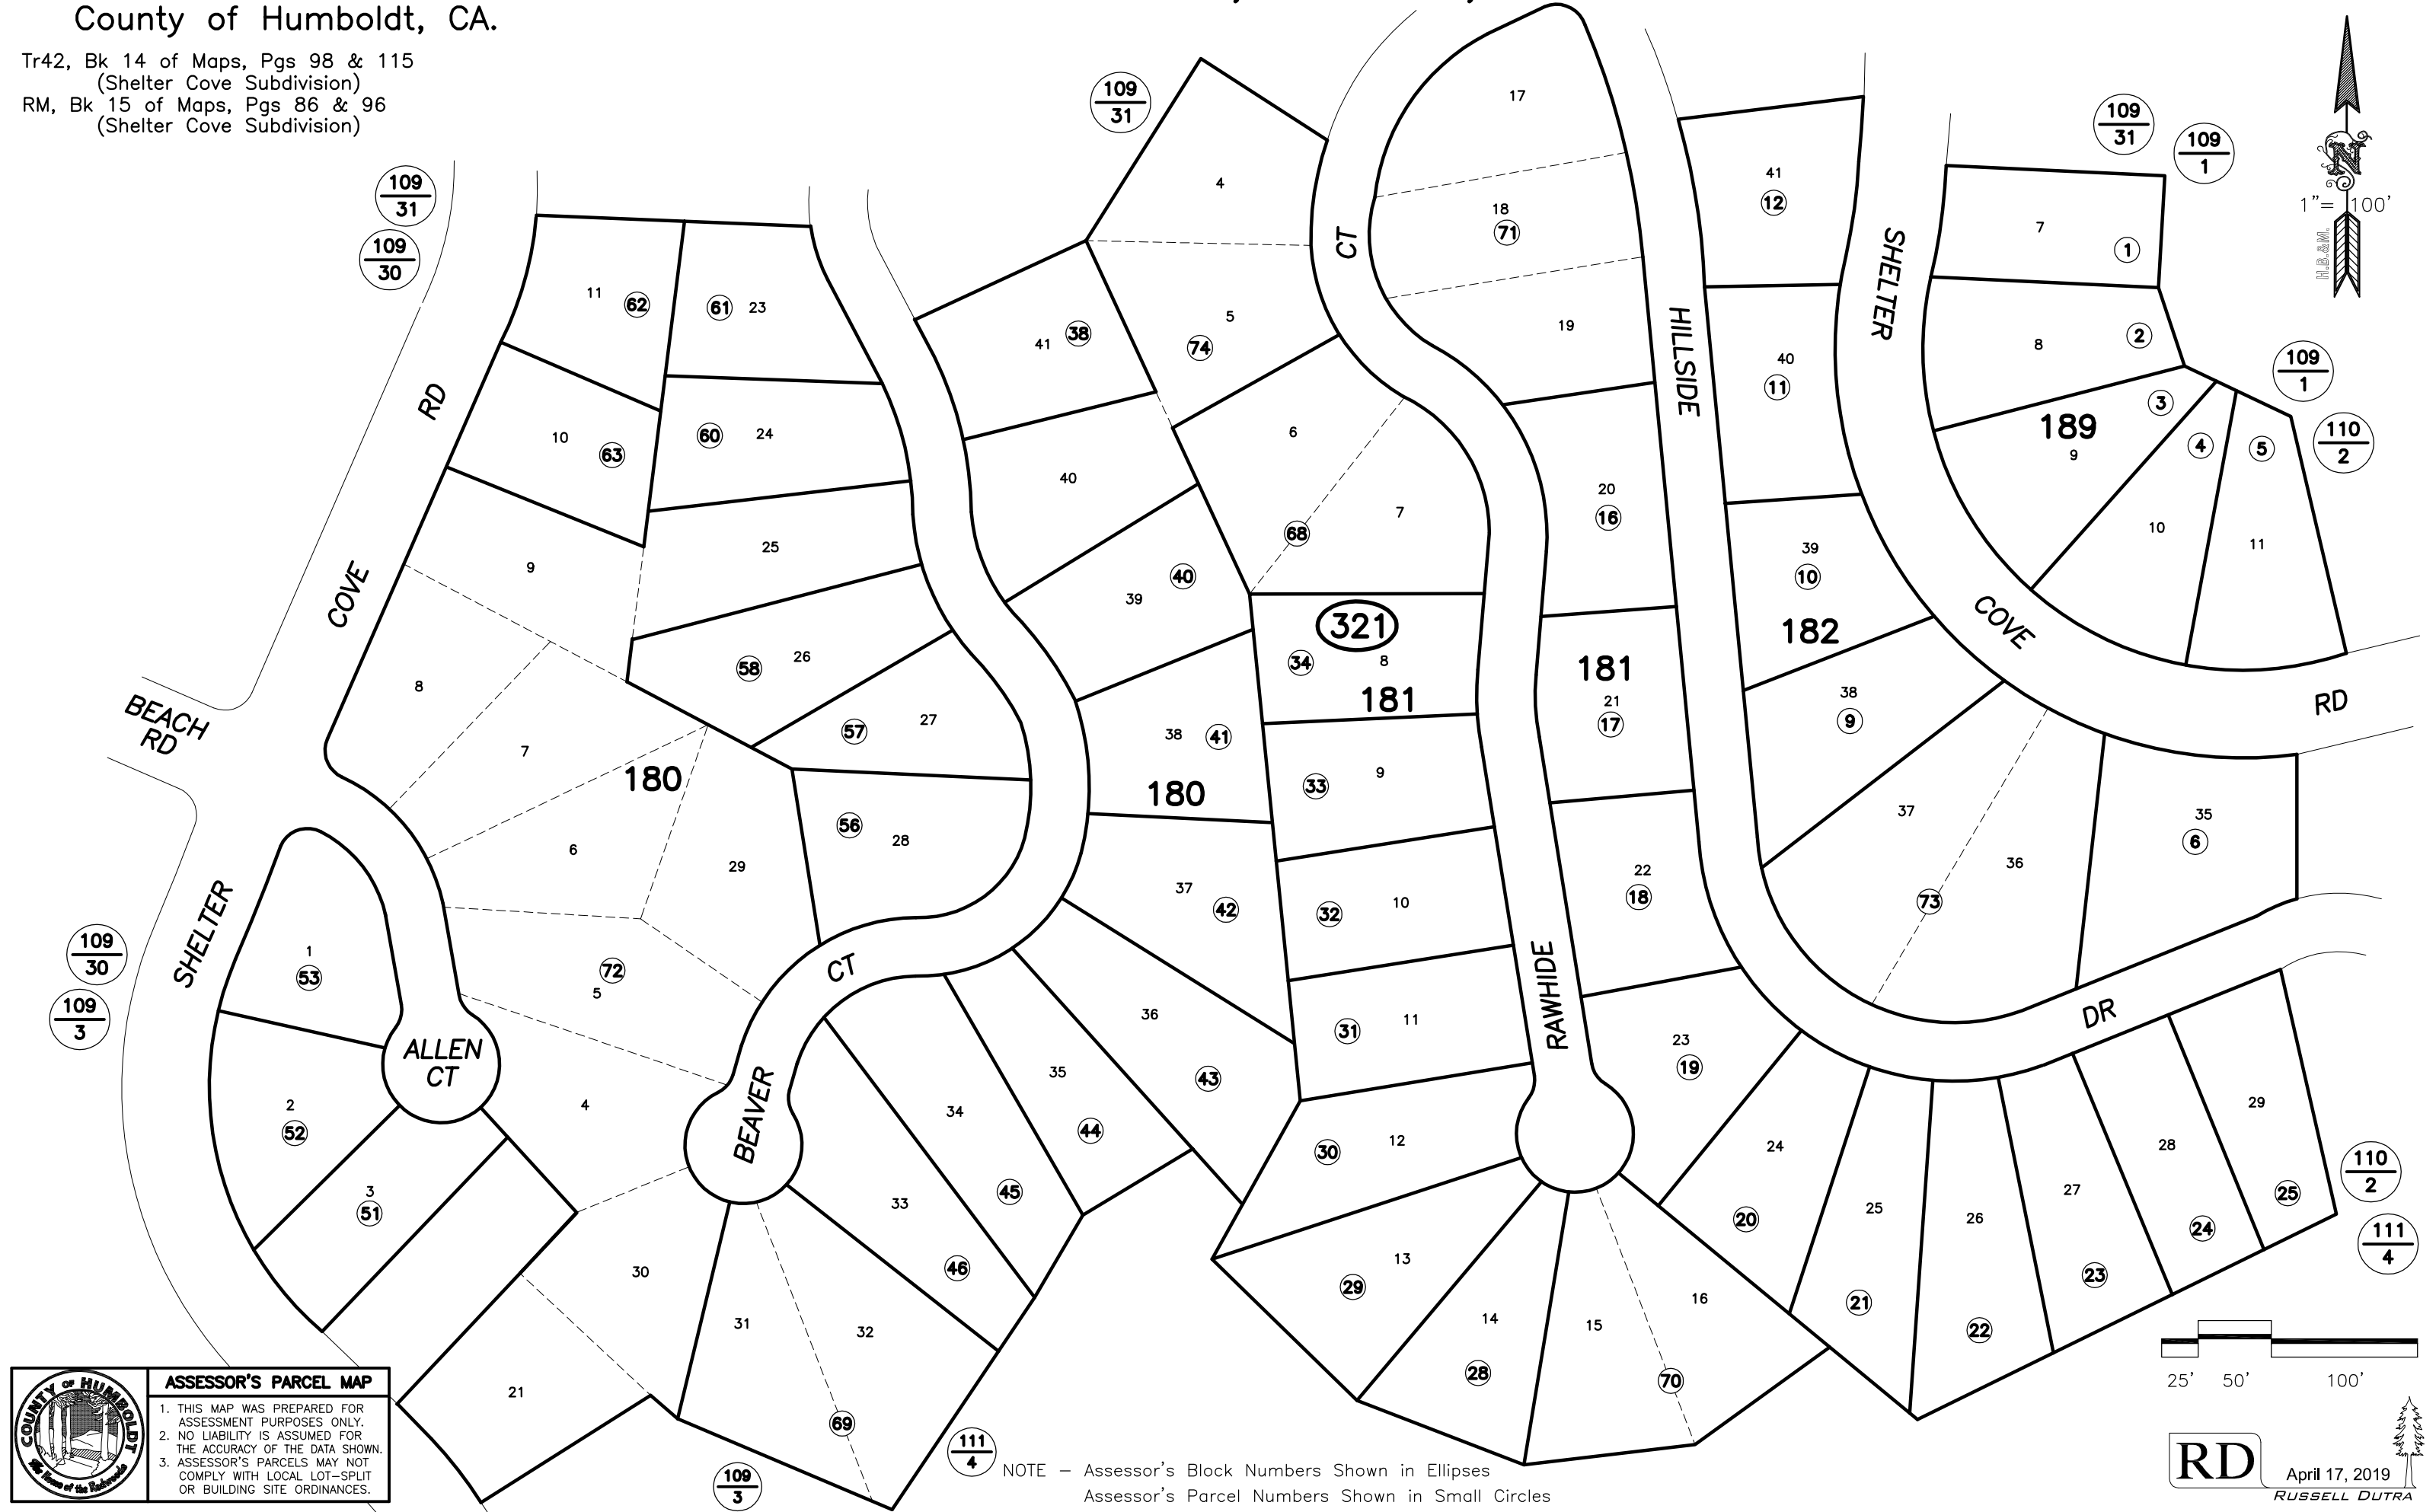


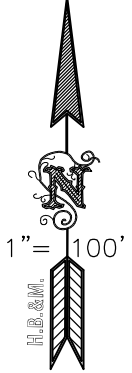


**ASSESSOR'S PARCEL MAP**

1. THIS MAP WAS PREPARED FOR ASSESSMENT PURPOSES ONLY.  
2. NO LIABILITY IS ASSUMED FOR THE ACCURACY OF THE DATA SHOWN.  
3. ASSESSOR'S PARCELS MAY NOT COMPLY WITH LOCAL LOT-SPLIT OR BUILDING SITE ORDINANCES.

NOTE - Assessor's Block Numbers Shown in Ellipses  
Assessor's Parcel Numbers Shown in Small Circles

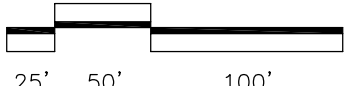

25' 50' 100'



April 17, 2019  
RUSSELL DUTRA