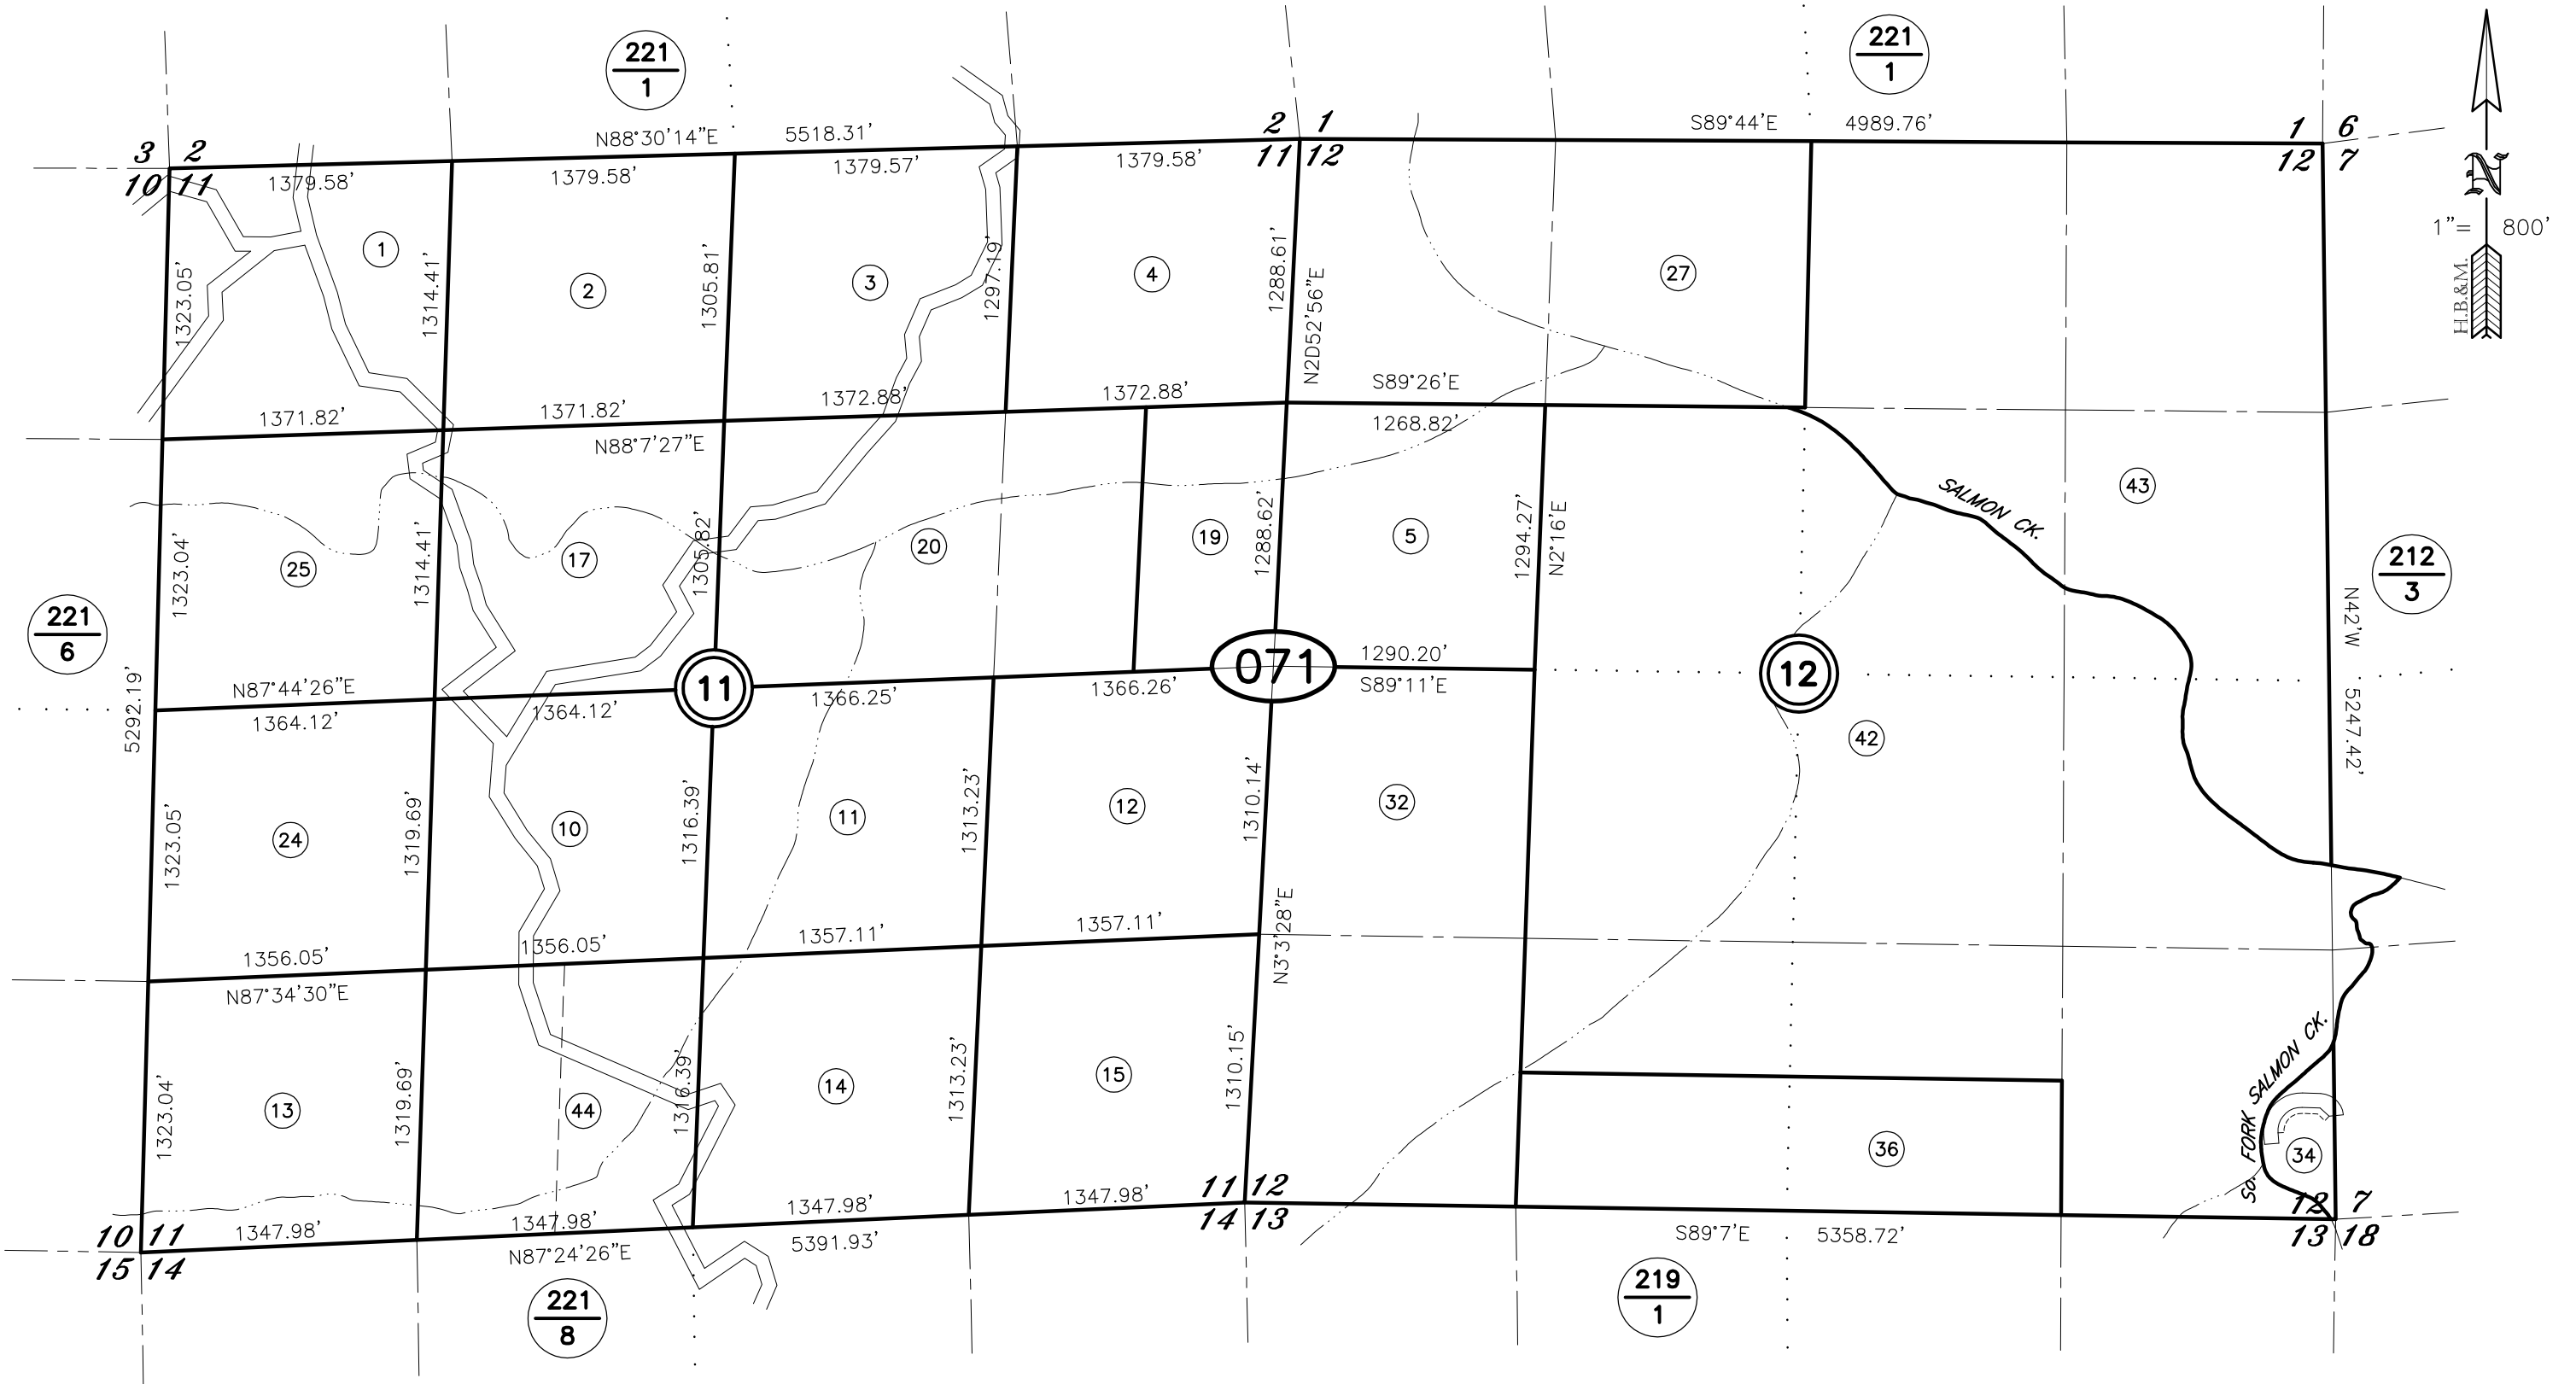


1. THIS MAP WAS PREPARED FOR ASSESSMENT PURPOSES ONLY.
2. NO LIABILITY IS ASSUMED FOR THE ACCURACY OF THE DATA SHOWN.
3. ASSESSOR'S PARCELS MAY NOT COMPLY WITH LOCAL LOT-SPLIT OR BUILDING SITE ORDINANCES.

RS, Bk. 13 of SURVEYS, Pg. 166
RS, Bk. 14 of SURVEYS, Pg. 152
RS, Bk. 17 of SURVEYS, Pg. 41
RS, Bk. 18 of SURVEYS, Pg. 112
RS, Bk. 20 of SURVEYS, Pg. 39
RS, Bk. 25 of SURVEYS, Pgs. 32-34
RS, Bk. 25 of SURVEYS, Pgs. 104-108

RS, Bk. 25 of SURVEYS, Pg. 112
RS, Bk. 26 of SURVEYS, Pg. 1
RS, Bk. 26 of SURVEYS, Pg. 4
RS, Bk. 26 of SURVEYS, Pg. 10
RS, Bk. 26 of SURVEYS, Pg. 12
PM22, Bk. 1 of PM, Pgs. 34-37

NOTE: Locations of Salmon Creek and its branches are approximates only. No accurate information available as of 12/07/88 per VLR

NOTE - Assessor's Block Numbers Shown in Ellipses
Assessor's Parcel Numbers Shown in Circles.

