



VIRGINIA

AVENUE

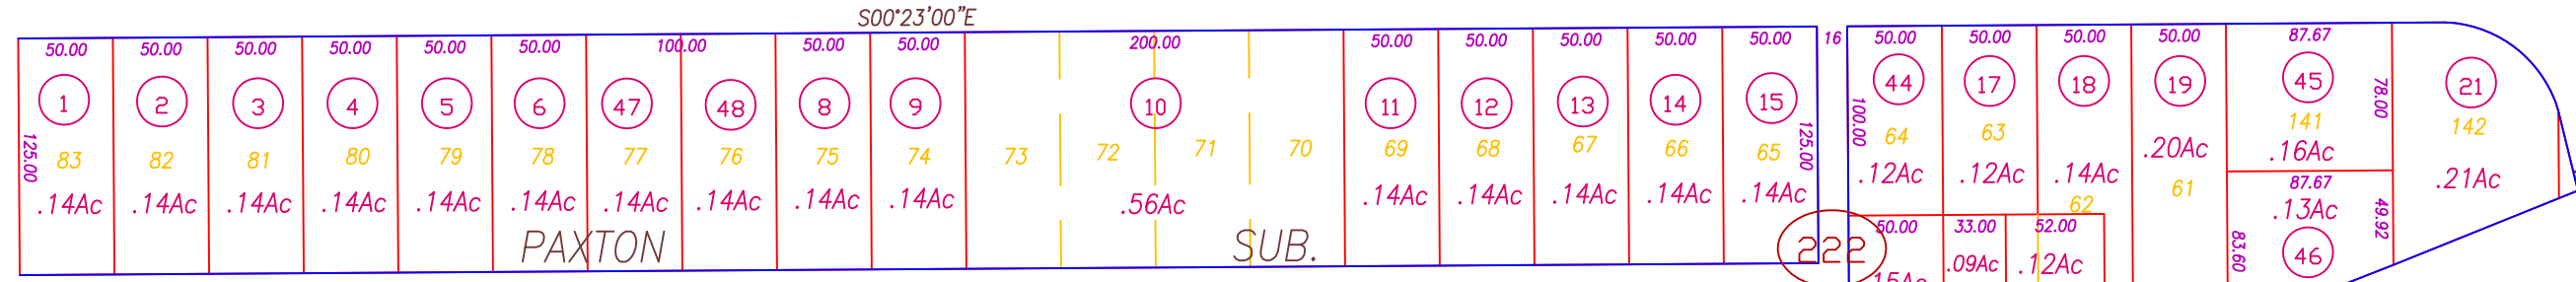


PAXTON

SUB.

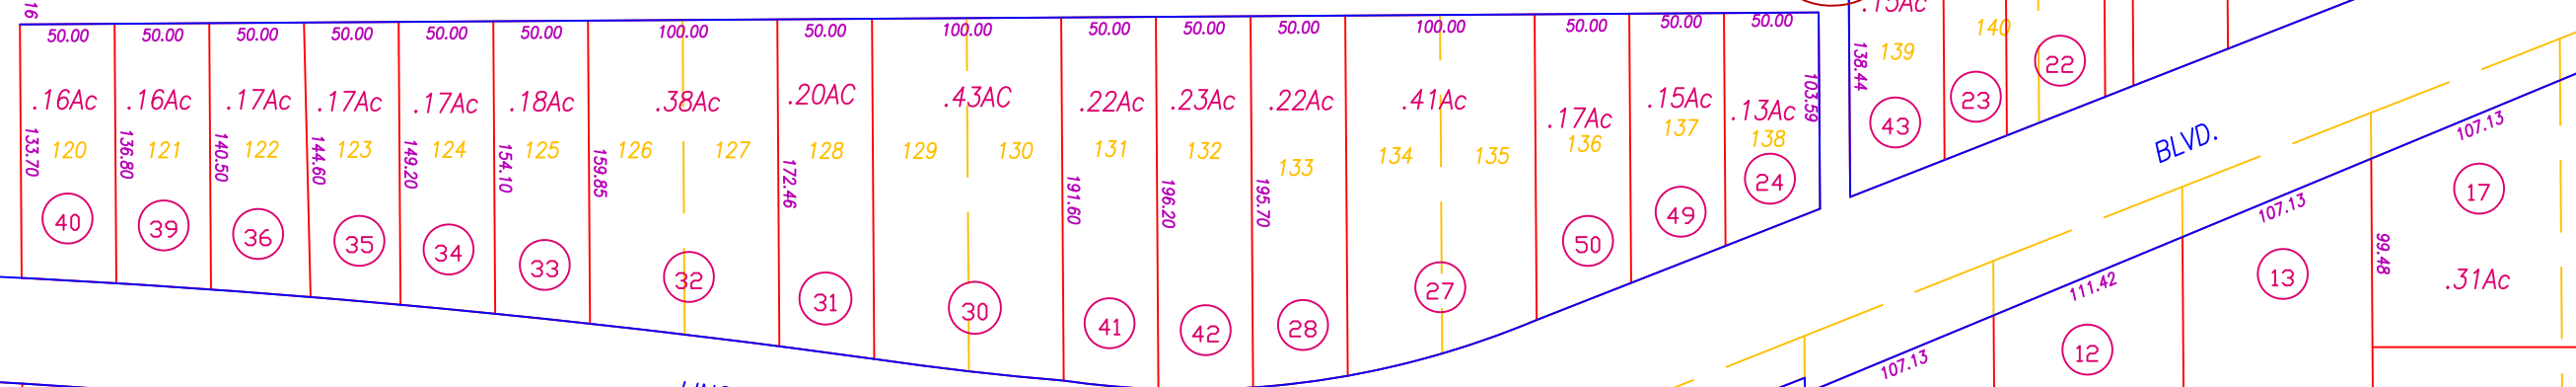

LINCOLN

BLVD.

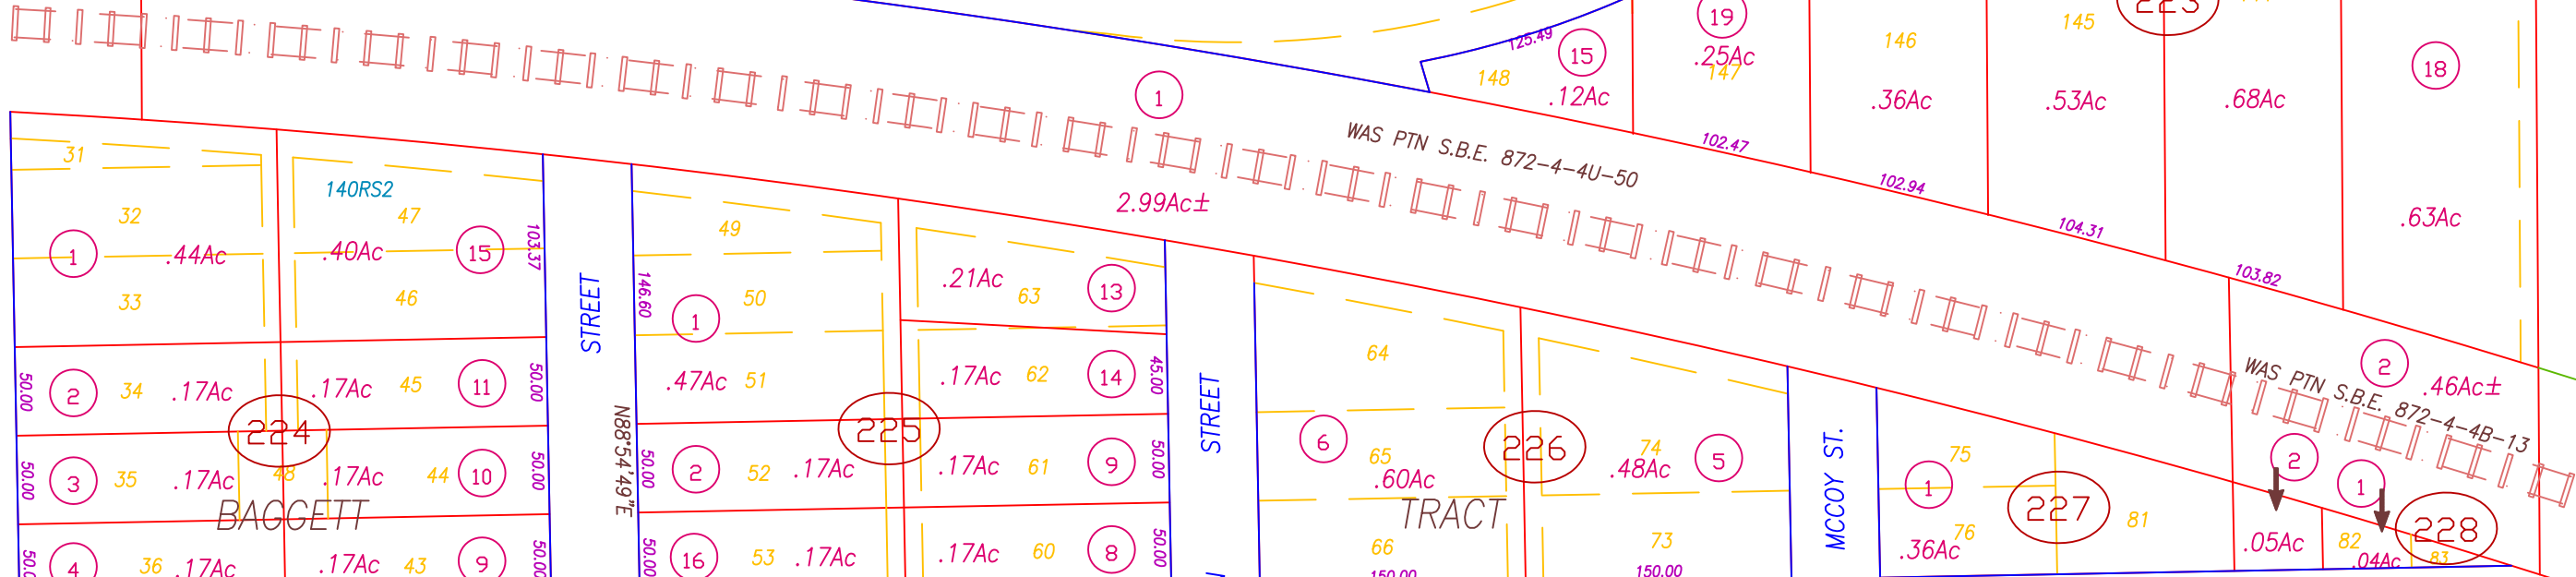

BAGGETT

SUMMERS STREET

HELMAN STREET

MCCOY ST.

WAS PTN S.B.E. 872-4-4U-50

WAS PTN S.B.E. 872-4-4B-13

78-18

BAGGETT TRACT 6 M.O.R. 83
PAXTON SUB. 8 M.O.R. 50

Butte County Assessor's Map
Book 35, Page 22

All Assessors' maps are prepared for local property assessment purposes ONLY. Parcels shown thereon may not comply with State and local subdivision ordinances. No liability is assumed for use of information shown on any Assessors' map. ALL ACREAGES APPROXIMATE PER RECORDED INFORMATION.

CREATED BY	DB	CREATED ON	5-1-2000
REVISED BY	SL	REVISED ON	02-10-2014
FILE NAME	35-22	EFFECTIVE	2014-15 ROLL
Compiled By The Butte County Assessor's Office			