


CENTRAL PARK SUB. NO. 1 & 2 SEC. 14 T.22N. R.3E. M.D.B.& M.

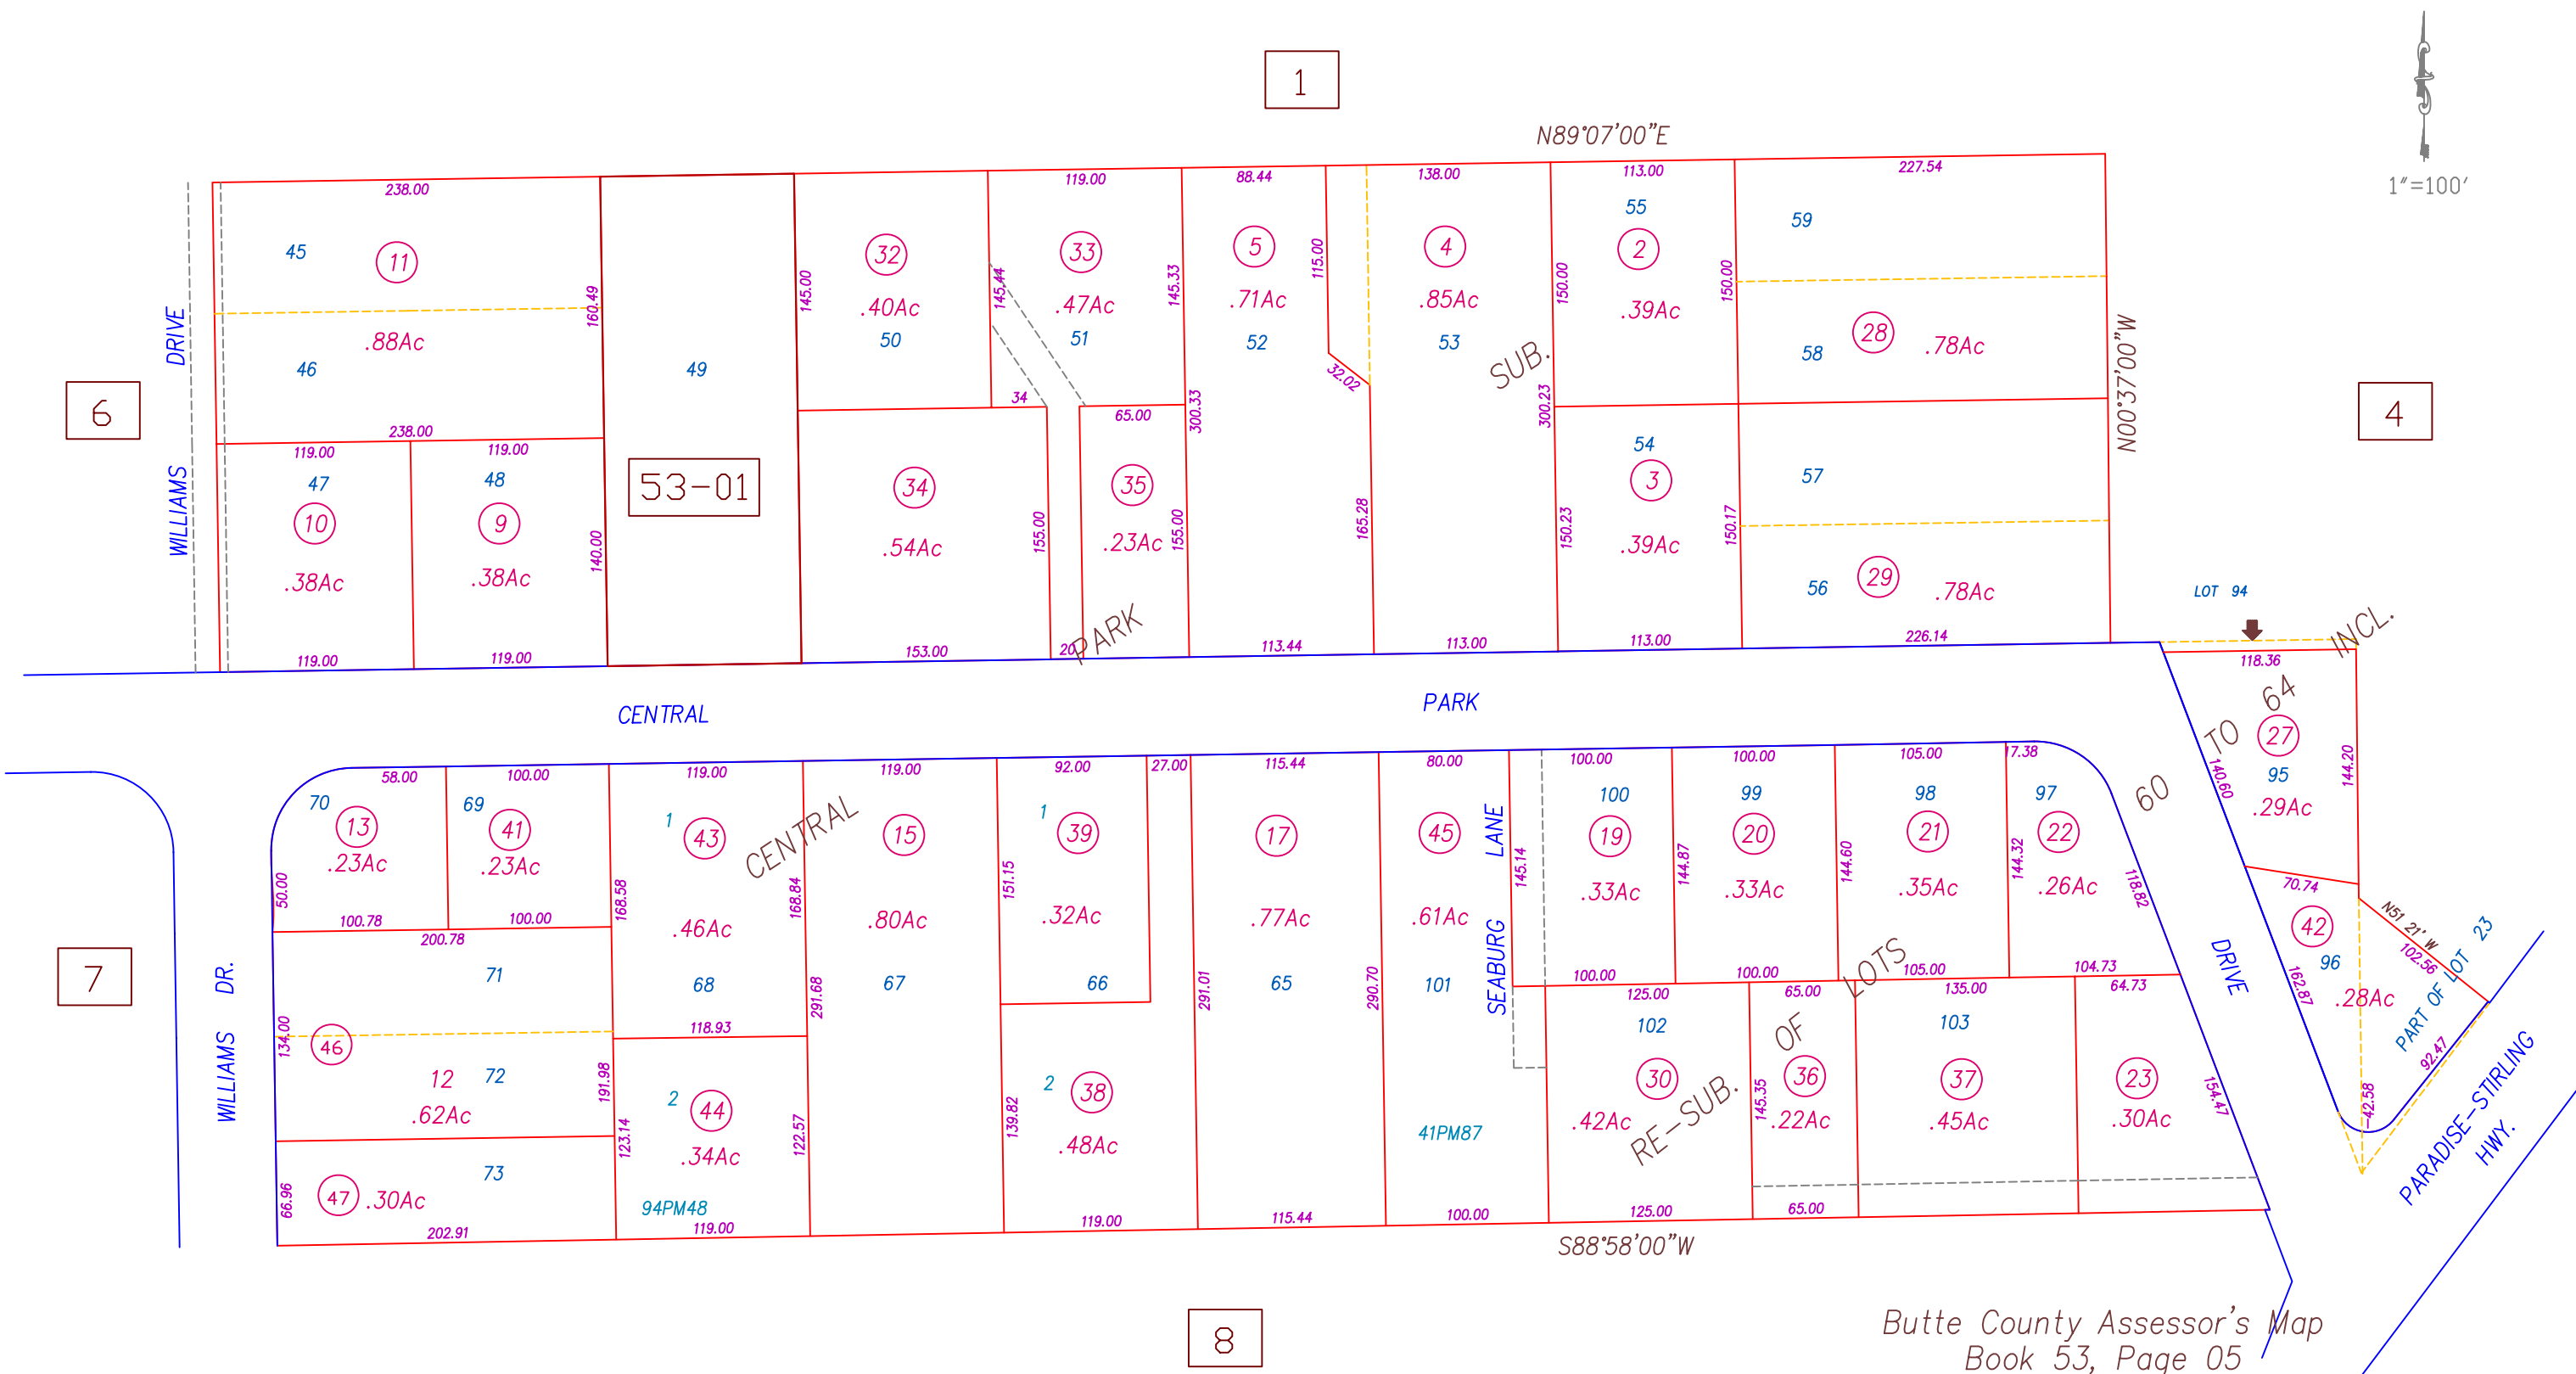

CENTRAL PARK SUB. M.O.R. BK. 14 PG. 35
CENTRAL PARK RESUB. OF LOTS 60-64 INCL. M.O.R. BK. 15 PG. 7

All Assessors' maps are prepared for local property assessment purposes ONLY and the parcels shown thereon may not comply with State and local subdivision ordinances. No liability is assumed for the use of the information shown on any Assessors' map.

CREATED BY	PS	CREATED ON	4-18-2003
REVISED BY	DB	REVISED ON	05-03-2006
FILE NAME	53-05	EFFECTIVE	2006-07 ROLL
Compiled By The Butte County Assessor's Office			