


S. 1/2 OF N.E. 1/4 OF SEC. 24 T.22N. R.3E. M.D.B.&M.

54-16

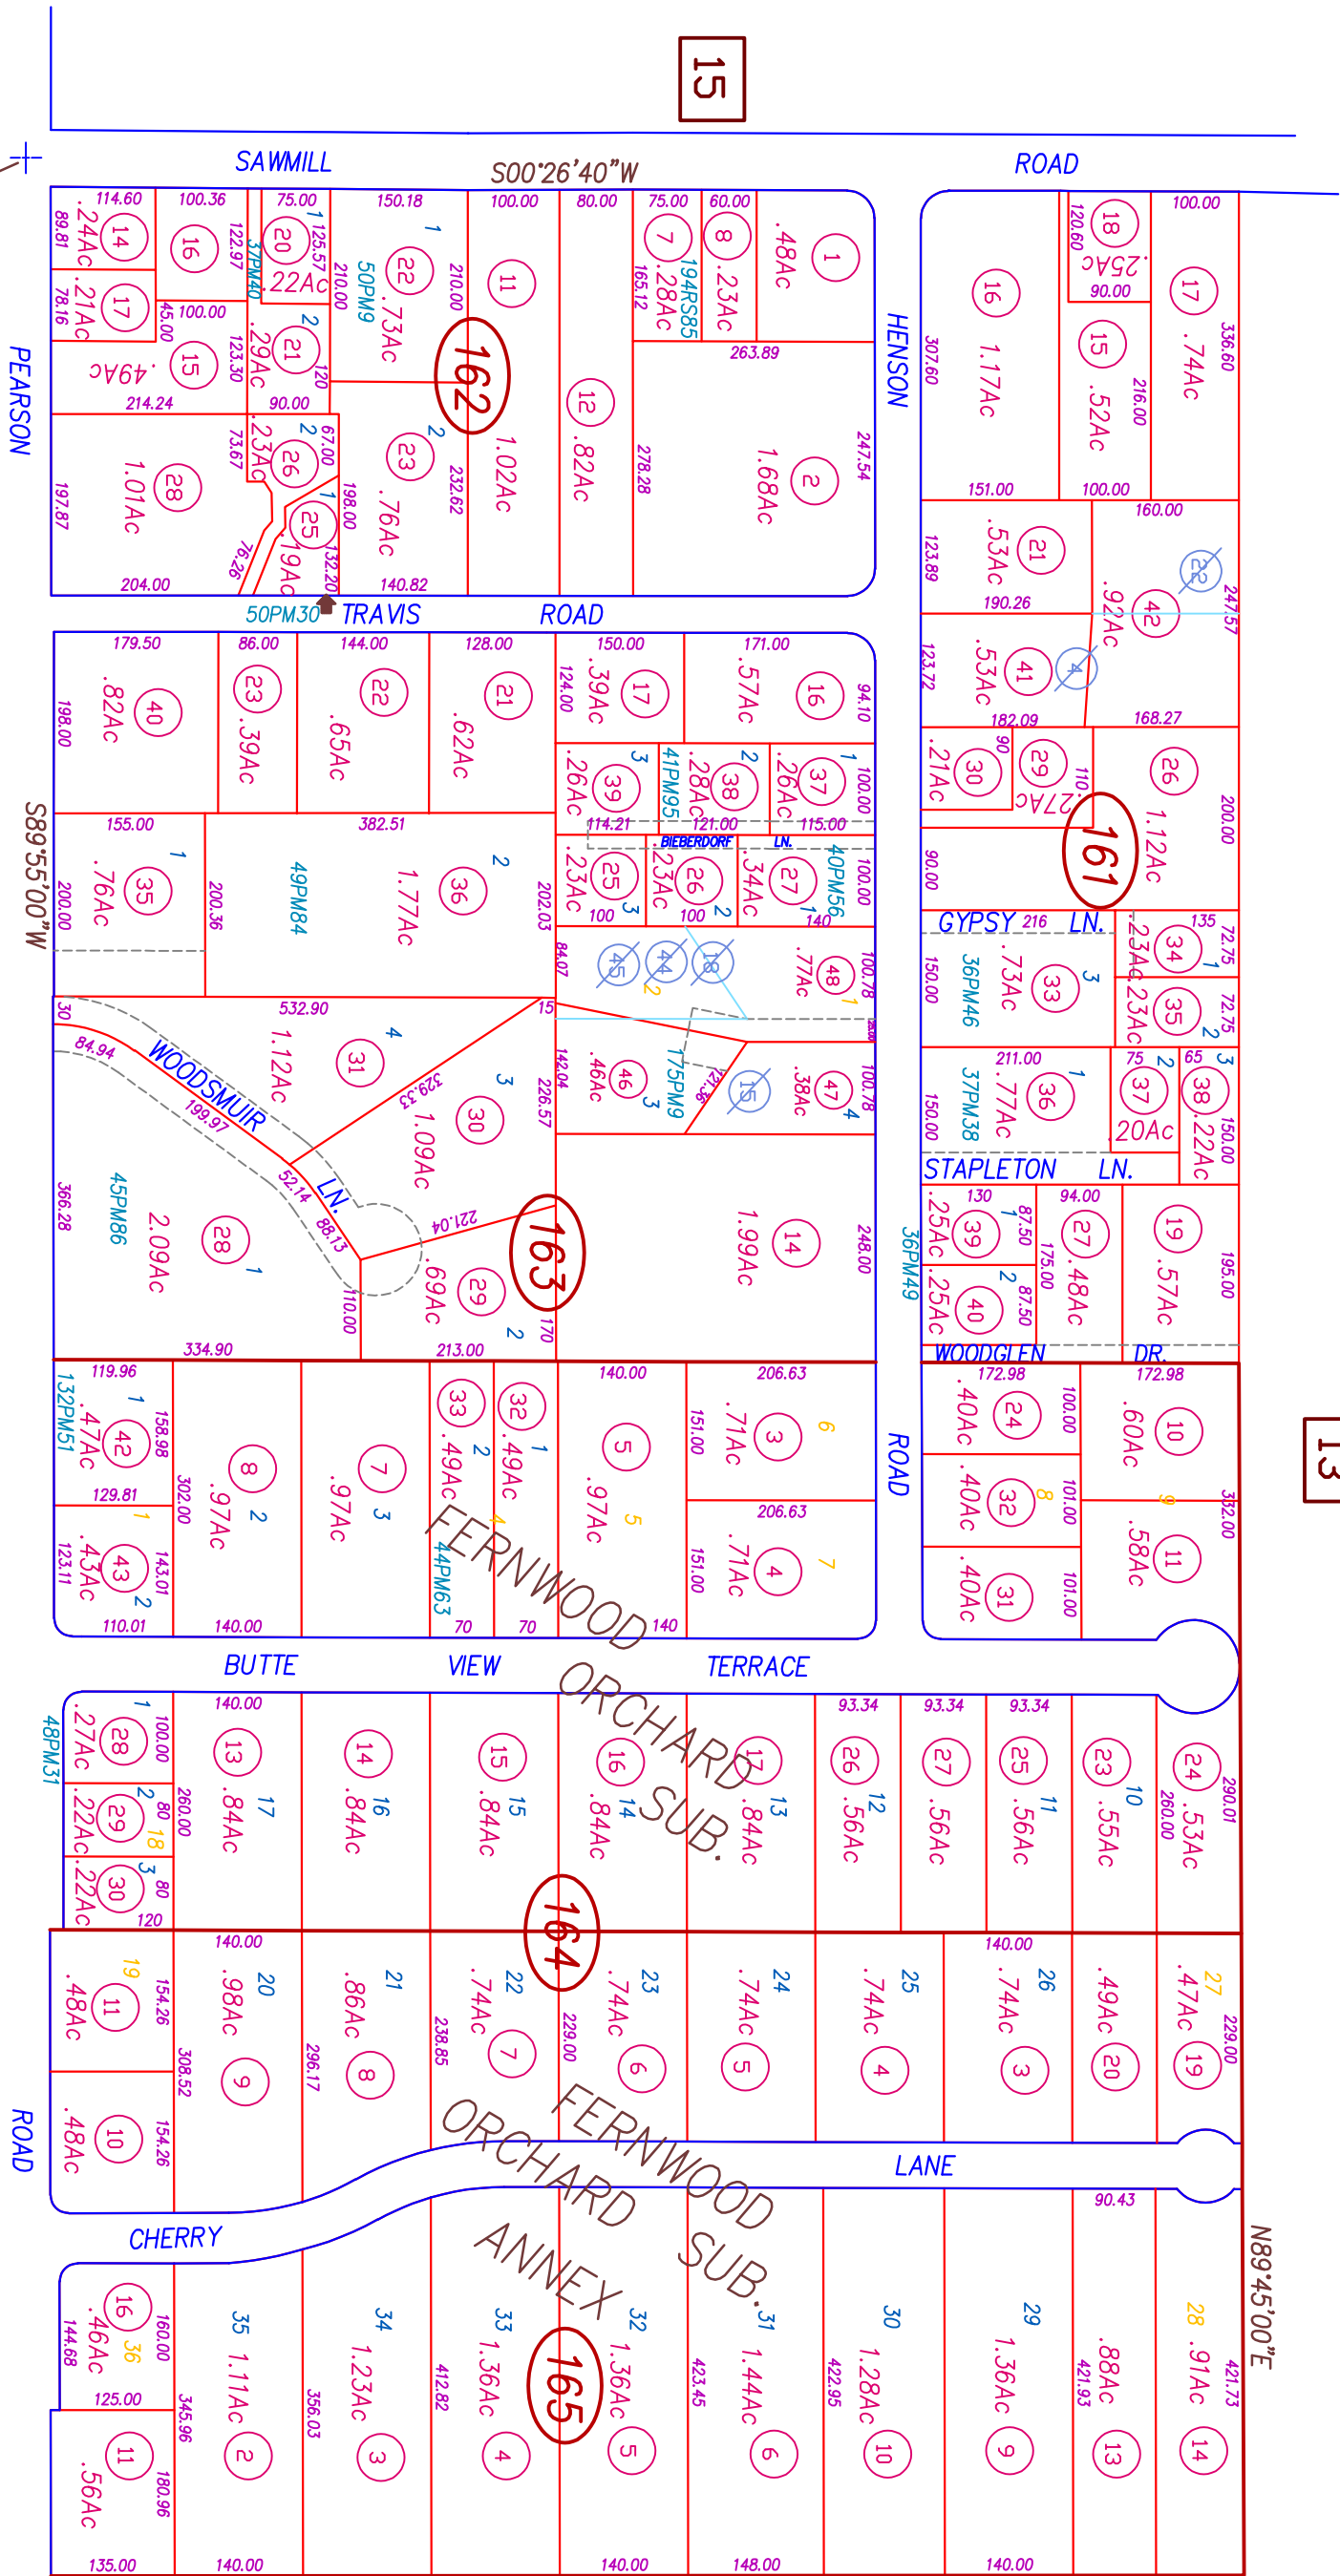

FERNWOOD ORCHARD SUB. M.O.R. BK. 15 PG. 34
FERNWOOD ORCHARD SUB. ANNEX M.O.R. BK. 18 PG. 1-2

All Assessors' maps are prepared for local property assessment purposes ONLY. Parcels shown thereon may not comply with State and local subdivision ordinances. No liability is assumed for use of information shown on any assessors' map. ALL ARCHIVES AFFIDAVIT FOR RECORDING INFORMATION

CREATED BY	PS	CREATED ON	2-28-2003
REMOVED BY	AC	REMOVED ON	05-22-2023
FILE NAME	54-16	EFFECTIVE	2023-24 ROLL
Previous Book , Portion Of Page			
Compiled By The Butte County Assessor's Office			