


OROVILLE WYANDOTTE FRUIT LANDS UNIT NO. 4, 11 M.O.R. 27/31

All Assessors' maps are prepared for local property assessment purposes ONLY and the parcels shown thereon may not comply with State and local subdivision ordinances. No liability is assumed for the use of the information shown on any Assessors' map.

Butte County Assessor's Map
Book 79, Page 36

CREATED BY	SDT	CREATED ON	9-28-2005
REVISED BY	SL	REVISED ON	9-28-2005
FILE NAME	36-14	EFFECTIVE	2006-07 ROLL

Compiled By The Butte County Assessor's Office

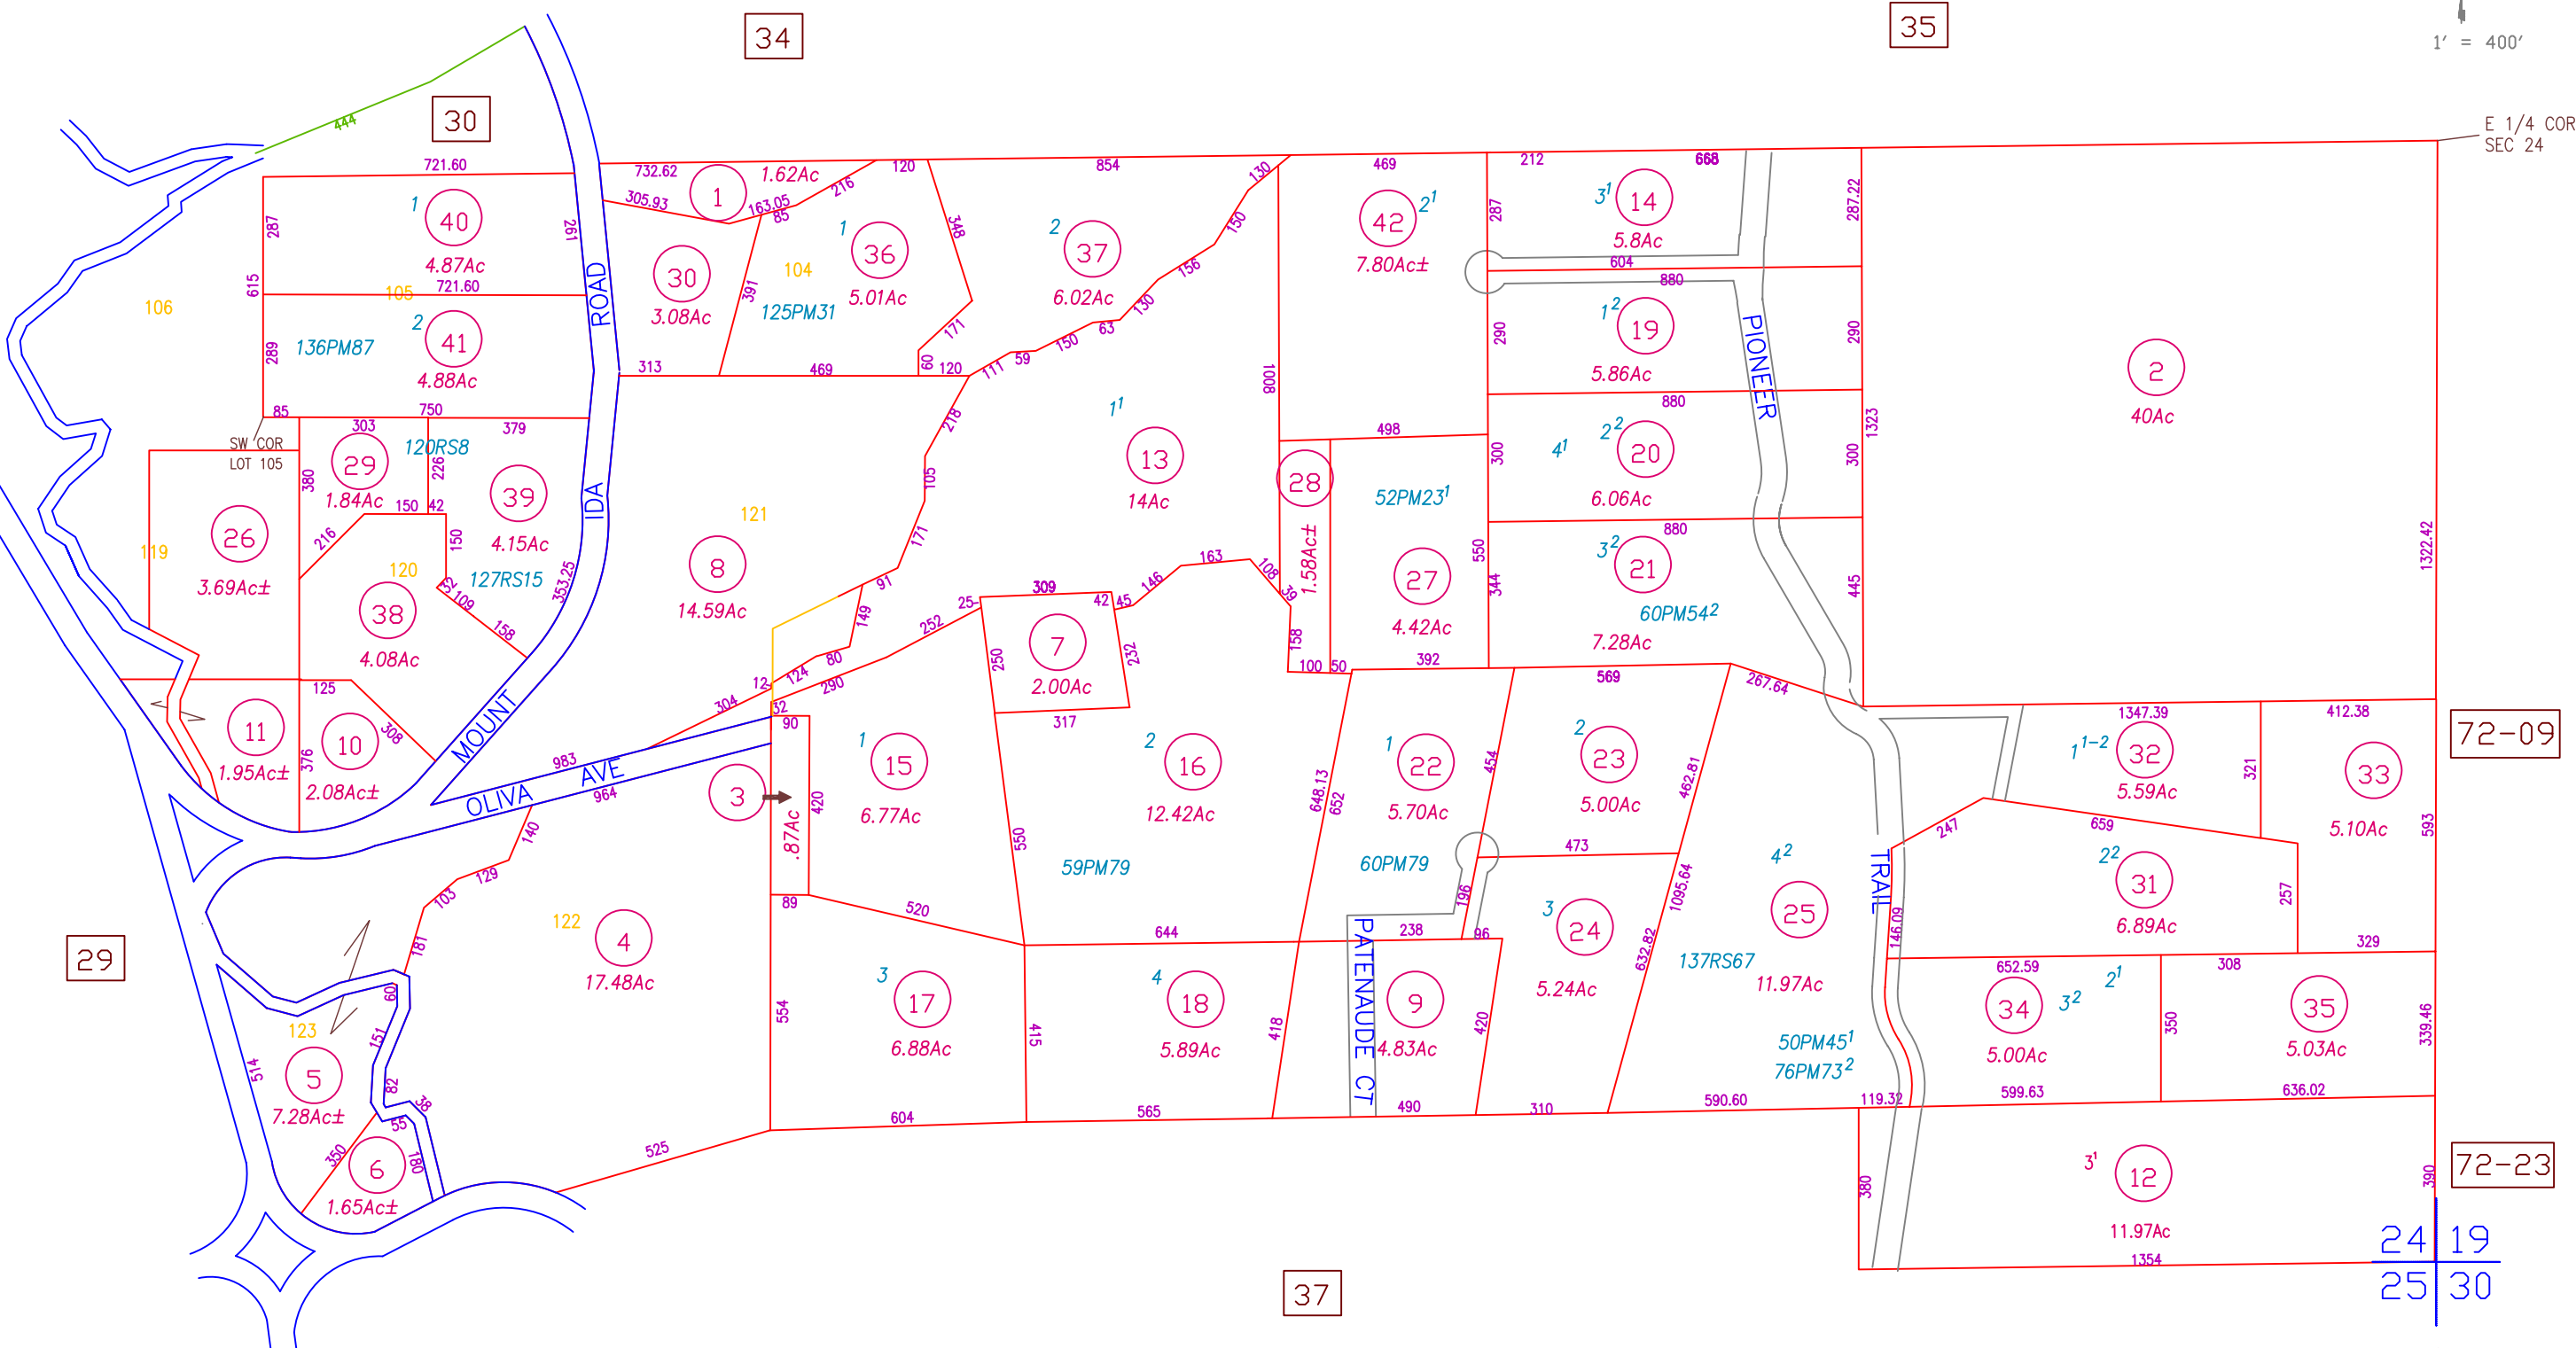

OROVILLE WYANDOTTE FRUIT LANDS UNIT NO. 4, 11 M.O.R. 27/31

All Assessors' maps are prepared for local property assessment purposes ONLY and the parcels shown thereon may not comply with State and local subdivision ordinances. No liability is assumed for the use of the information shown on any Assessors' map.

Butte County Assessor's Map
Book 79, Page 36

CREATED BY	SDT	CREATED ON	9-28-2005
REVISED BY	SL	REVISED ON	9-28-2005
FILE NAME	36-14	EFFECTIVE	2006-07 ROLL
Compiled By The Butte County Assessor's Office			

24 19
25 30