


THIS MAP WAS PREPARED FOR
ASSESSMENT PURPOSES ONLY.
NO LIABILITY IS ASSUMED FOR
THE ACCURACY OF THE DATA
DELINEATED HEREON.

T.41N., R.11E., M.D.B.&M.

Tax Area Code 57-30
57-06

17-41

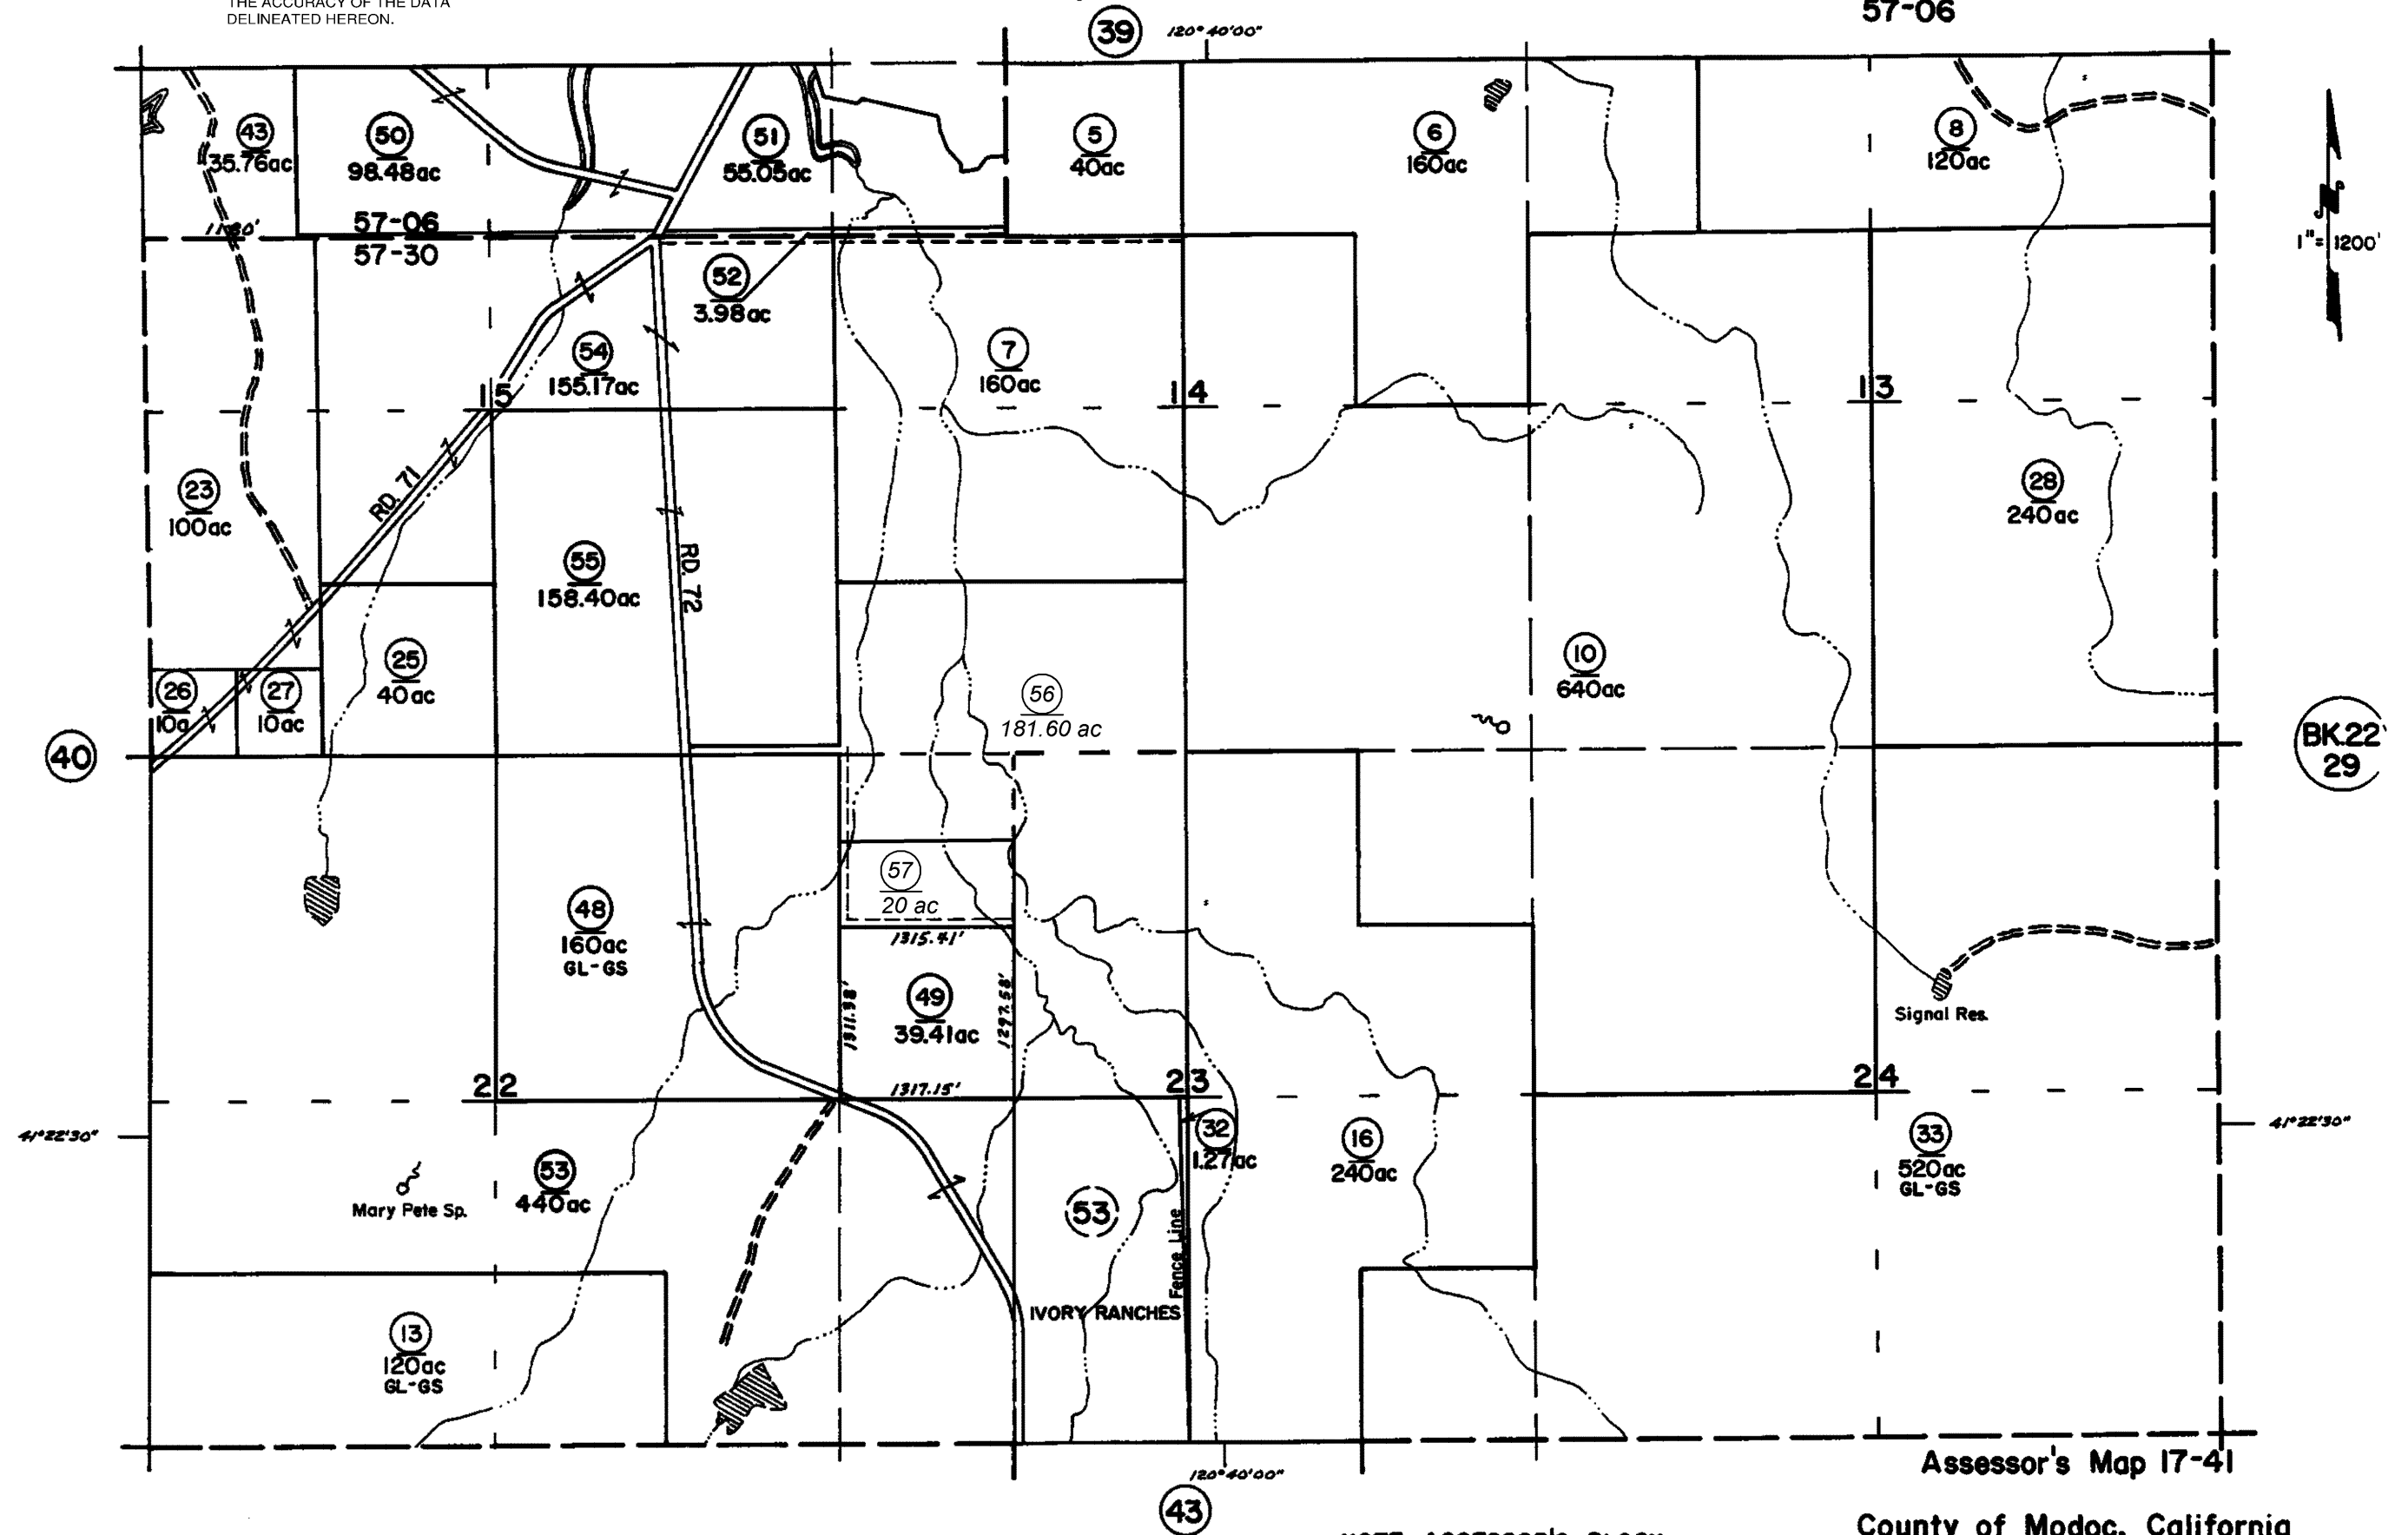

NOTE-ASSESSOR'S BLOCK
& LOT NUMBERS
SHOWN IN CIRCLES

Assessor's Map 17-41
County of Modoc, California


January 2020

generated by
PARCELQUEST

T.41N., R.12E., M.D.B. & M.

22-29

Tax Area Code 57-07
120° 35'

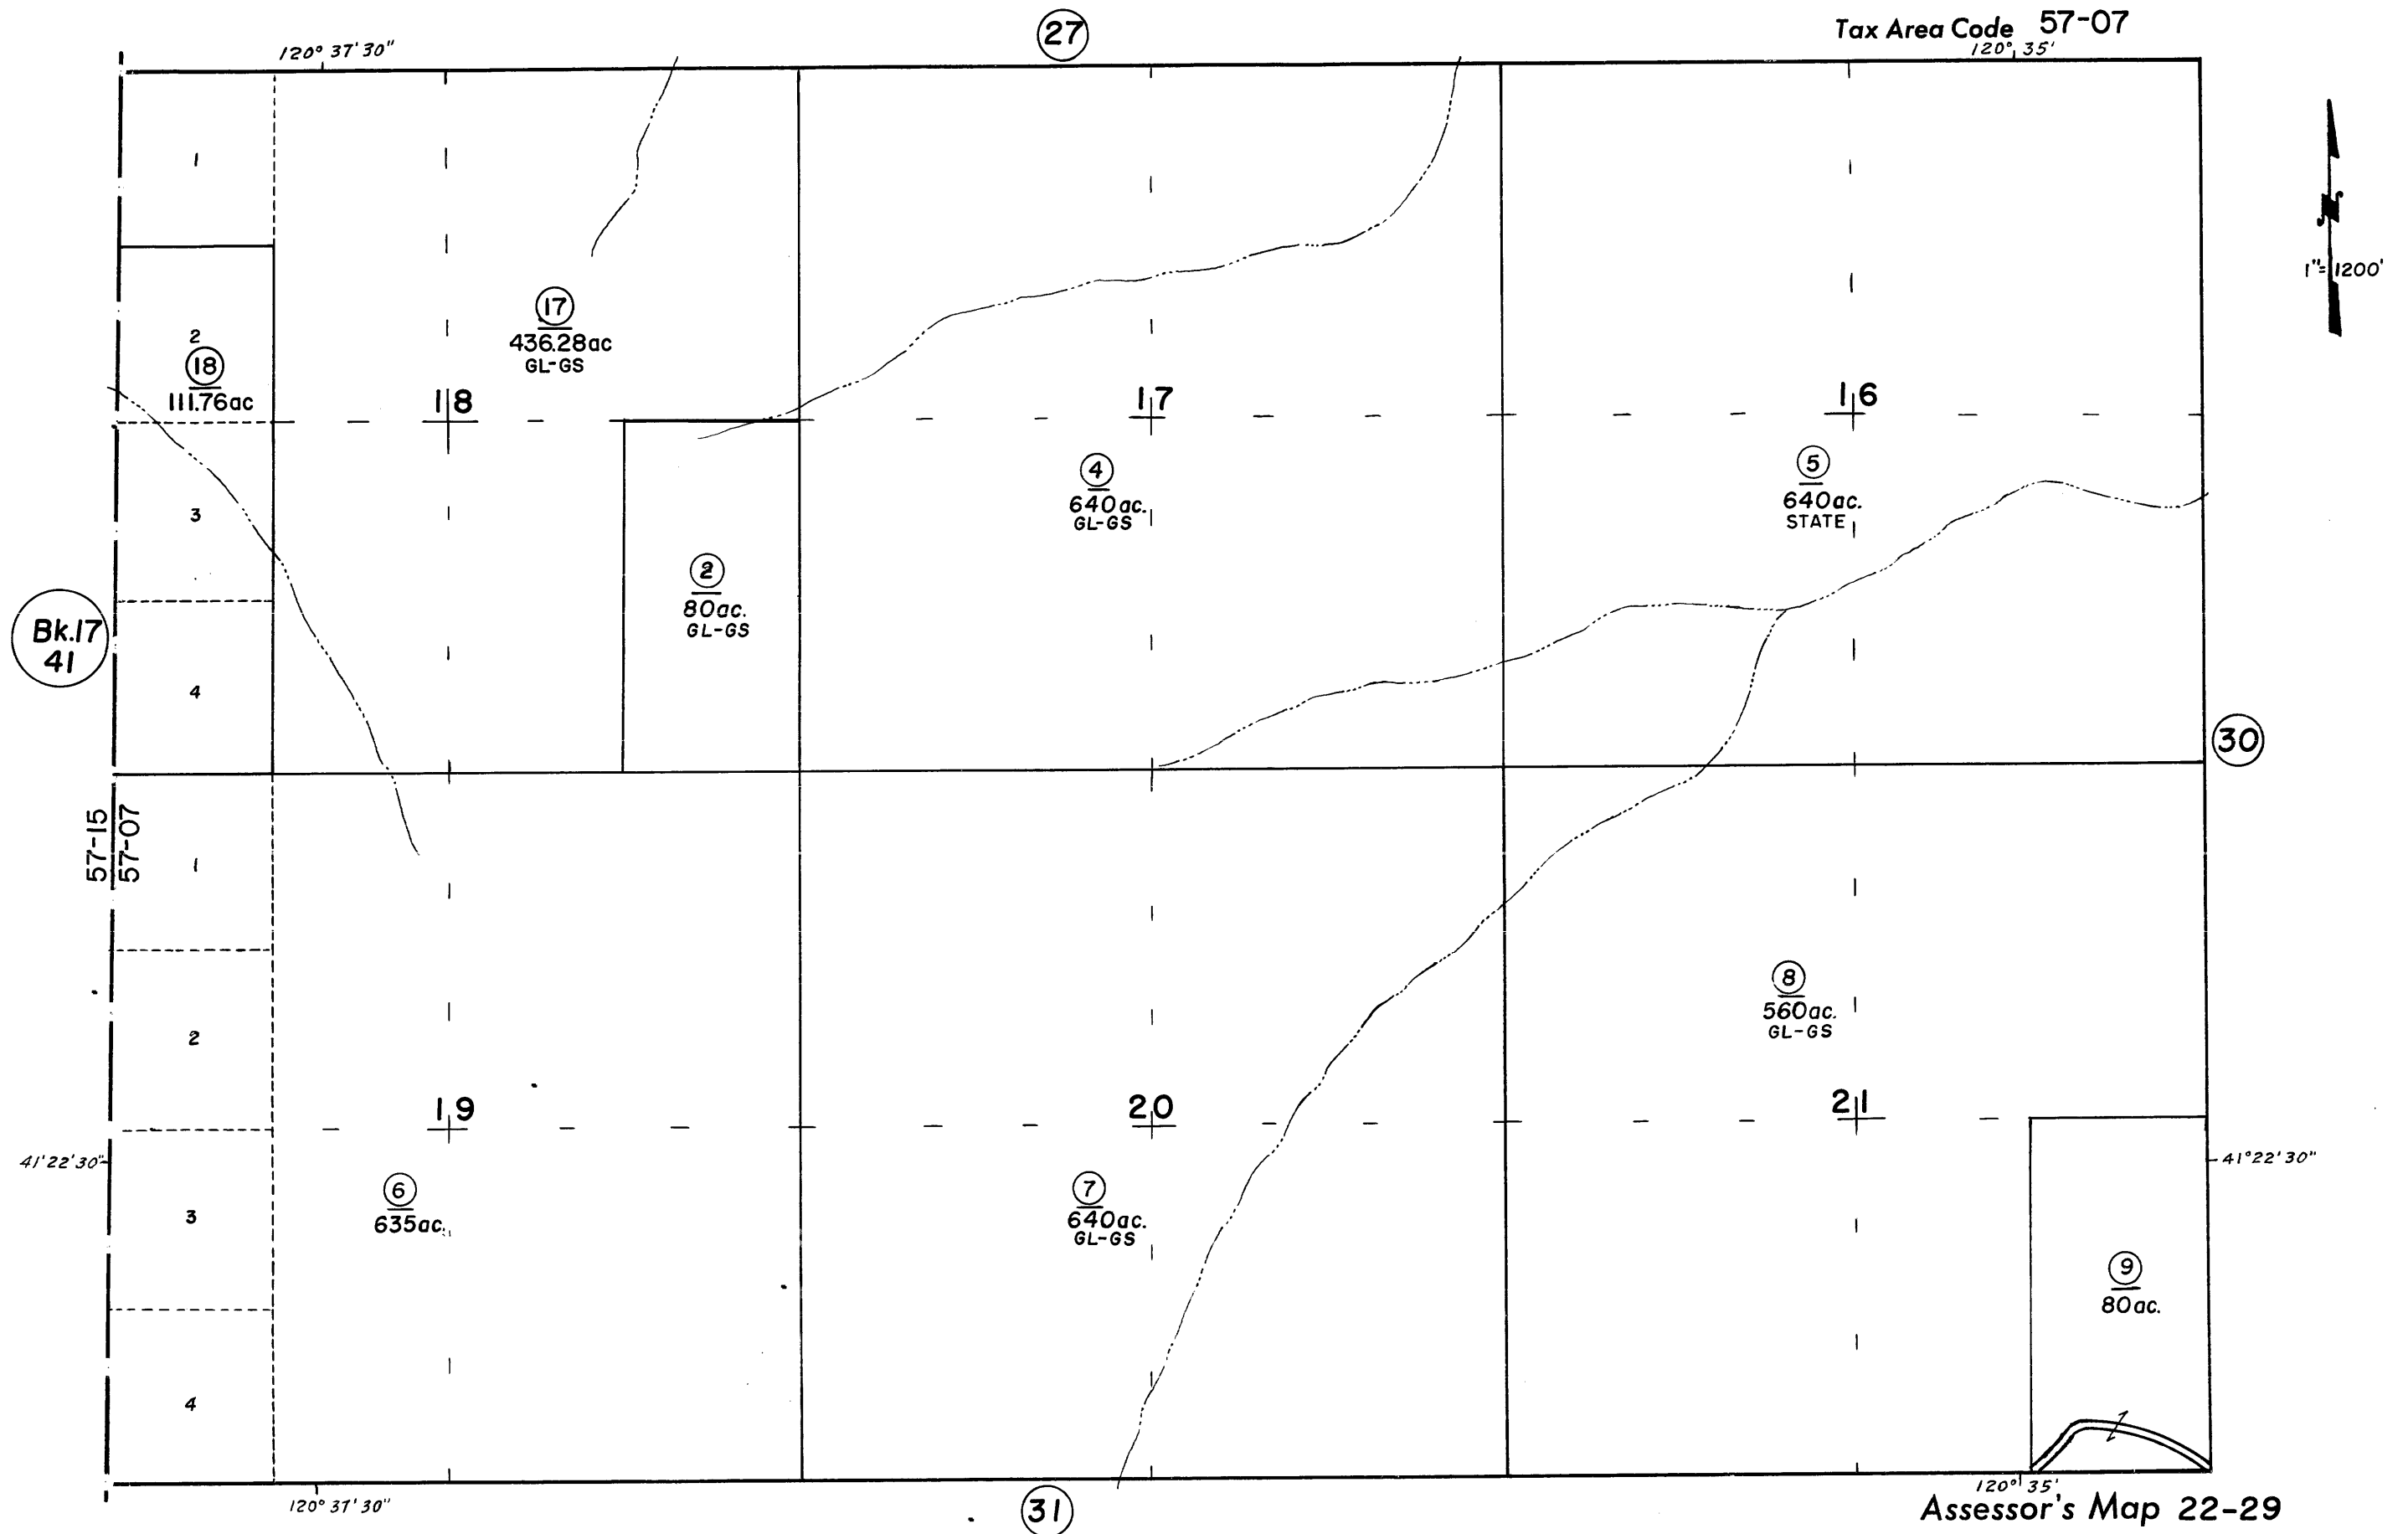

NOTE - ASSESSOR'S BLOCK
& LOT NUMBERS
SHOWN IN CIRCLES

Assessor's Map 22-29
County of Modoc, Calif.
1971