



TRACT NO. 1 OF REDWOOD ESTATES
U-M-50

SEC. 8 T9SR1W
SEC. 17 T9SR1W

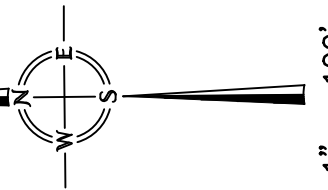

1" = 100'

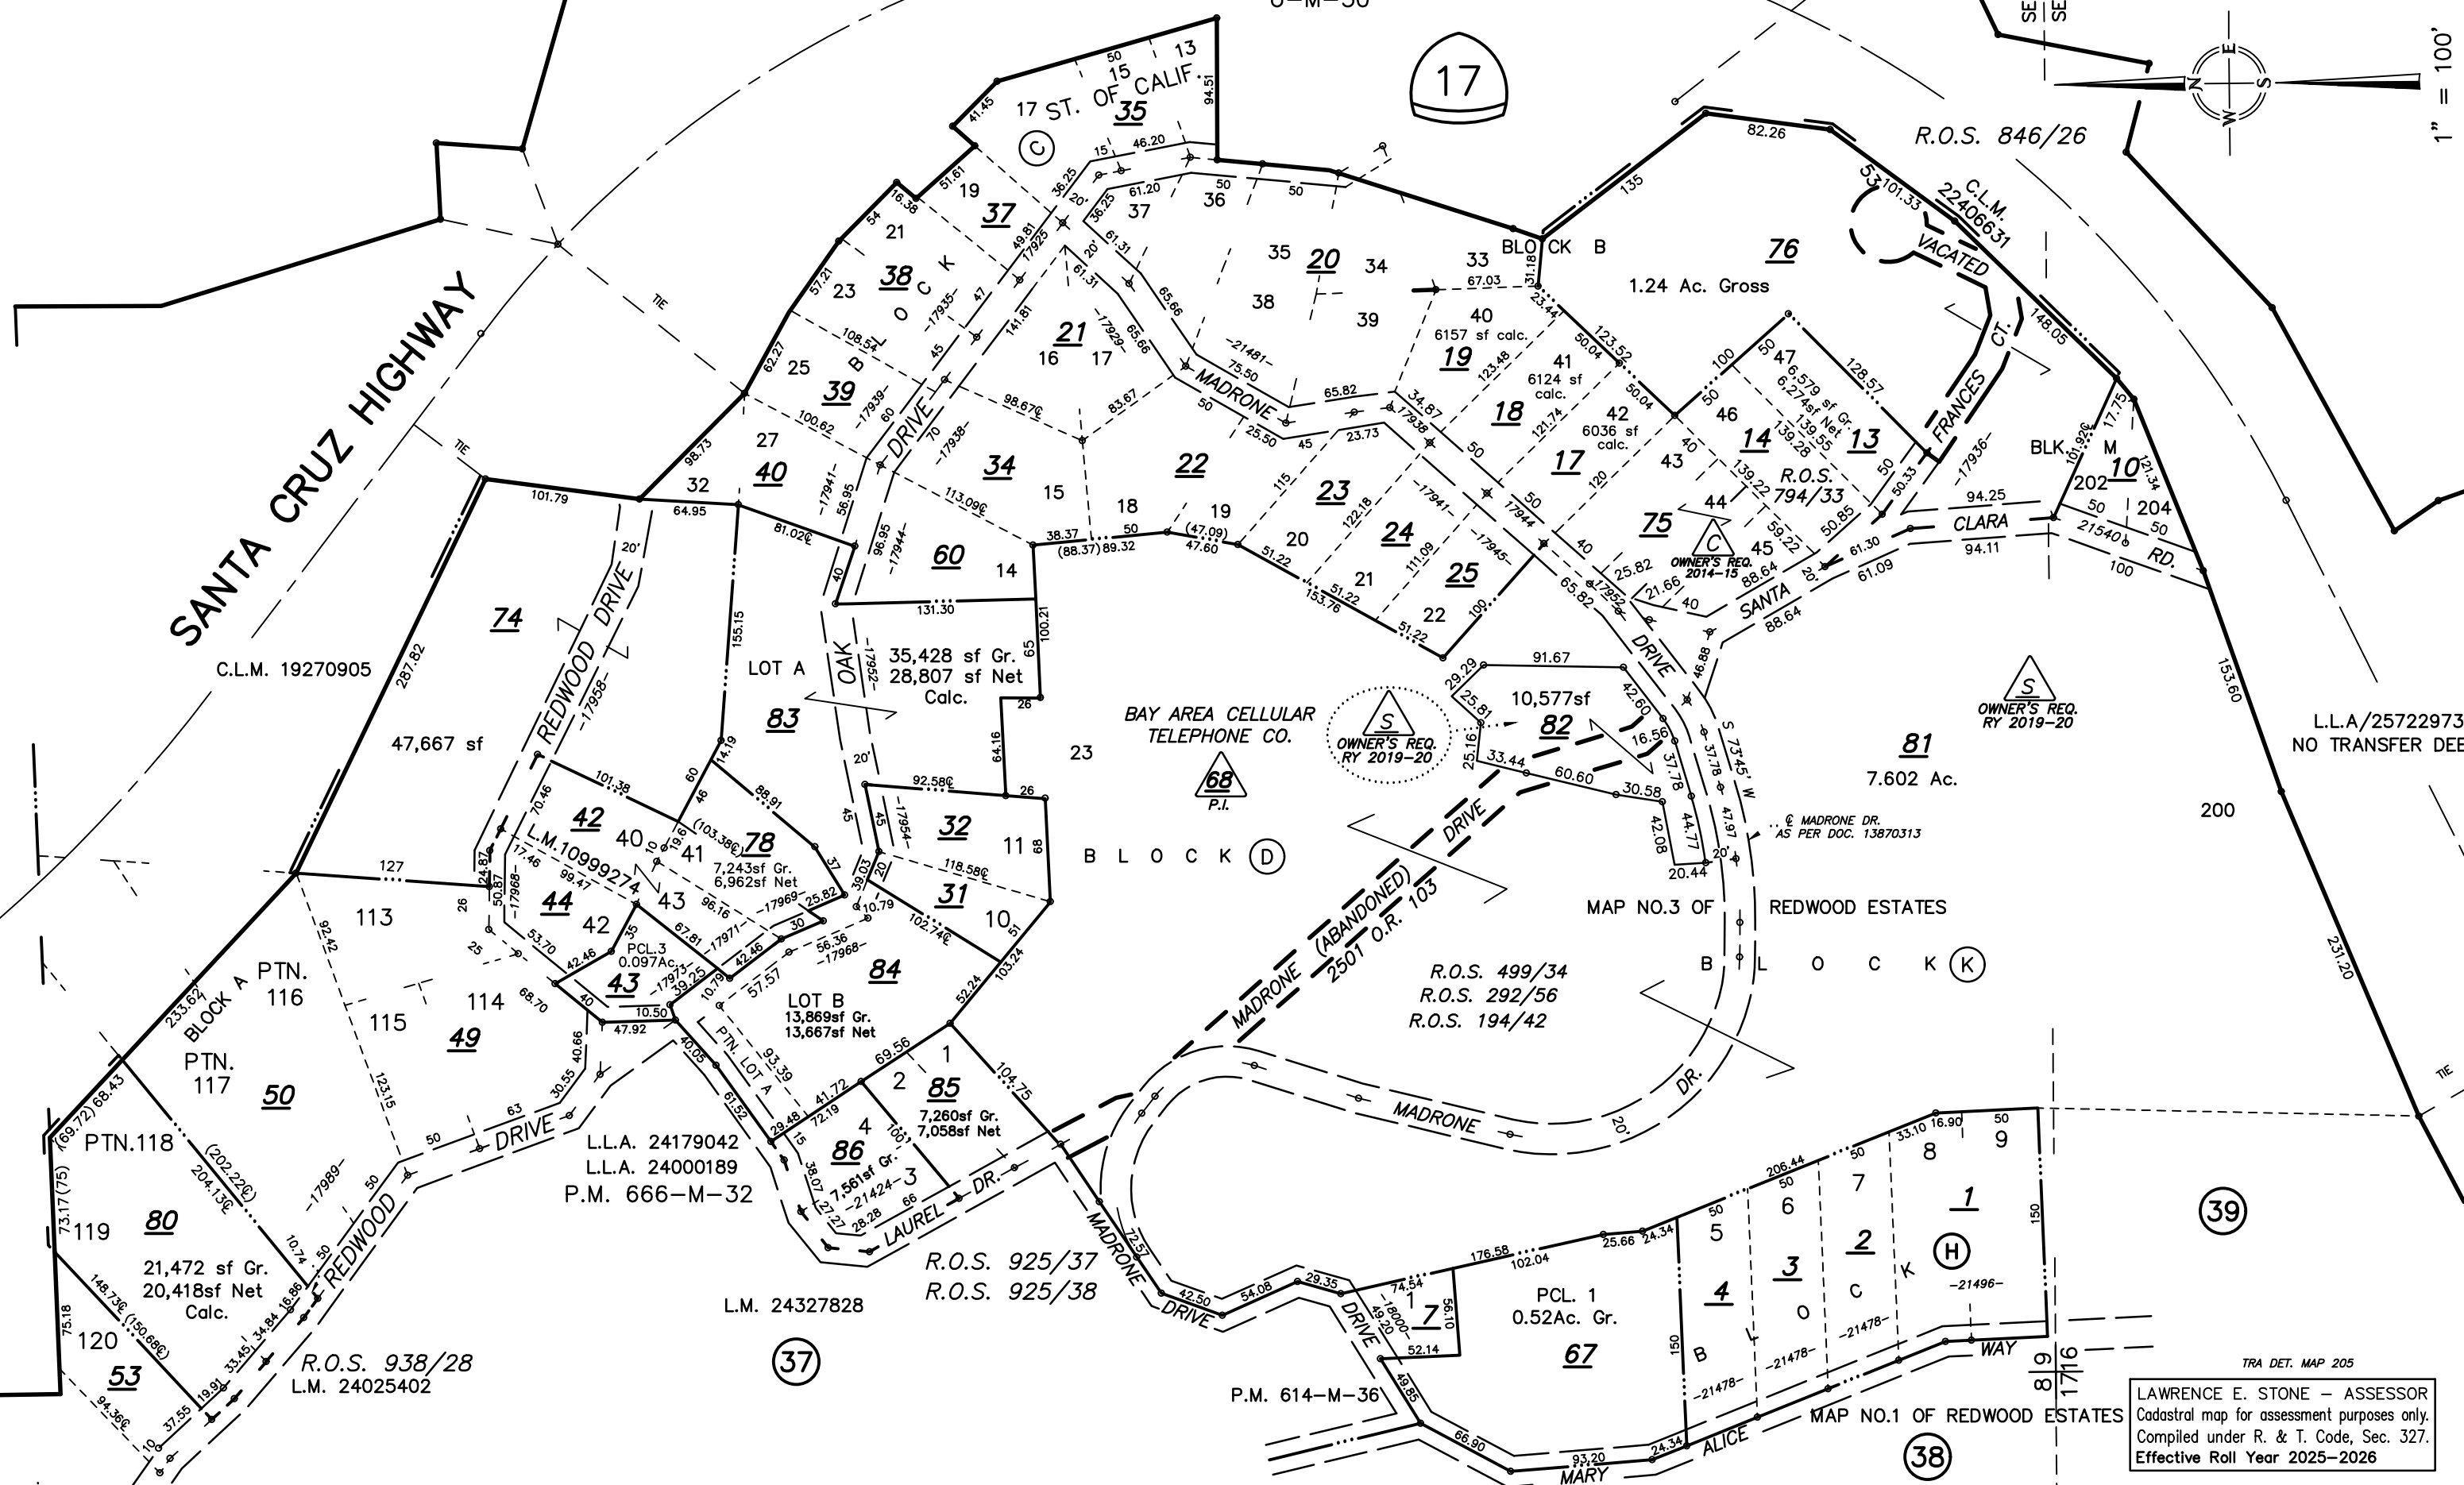

SANTA CRUZ HIGHWAY

BAY AREA CELLULAR TELEPHONE CO.
OWNER'S REQ. RY 2019-20

OWNER'S REQ. RY 2019-20

L.L.A./25722973
NO TRANSFER DEED

MAP NO.3 OF REDWOOD ESTATES

R.O.S. 499/34
R.O.S. 292/56
R.O.S. 194/42

MADRONE DR. AS PER DOC. 13870313

TRA DET. MAP 205

LAWRENCE E. STONE — ASSESSOR
Cadastral map for assessment purposes only.
Compiled under R. & T. Code, Sec. 327.
Effective Roll Year 2025-2026