


PTN. N.E. 1/4, SEC. 30, T.22N. R.3E. M.D.B.&M.

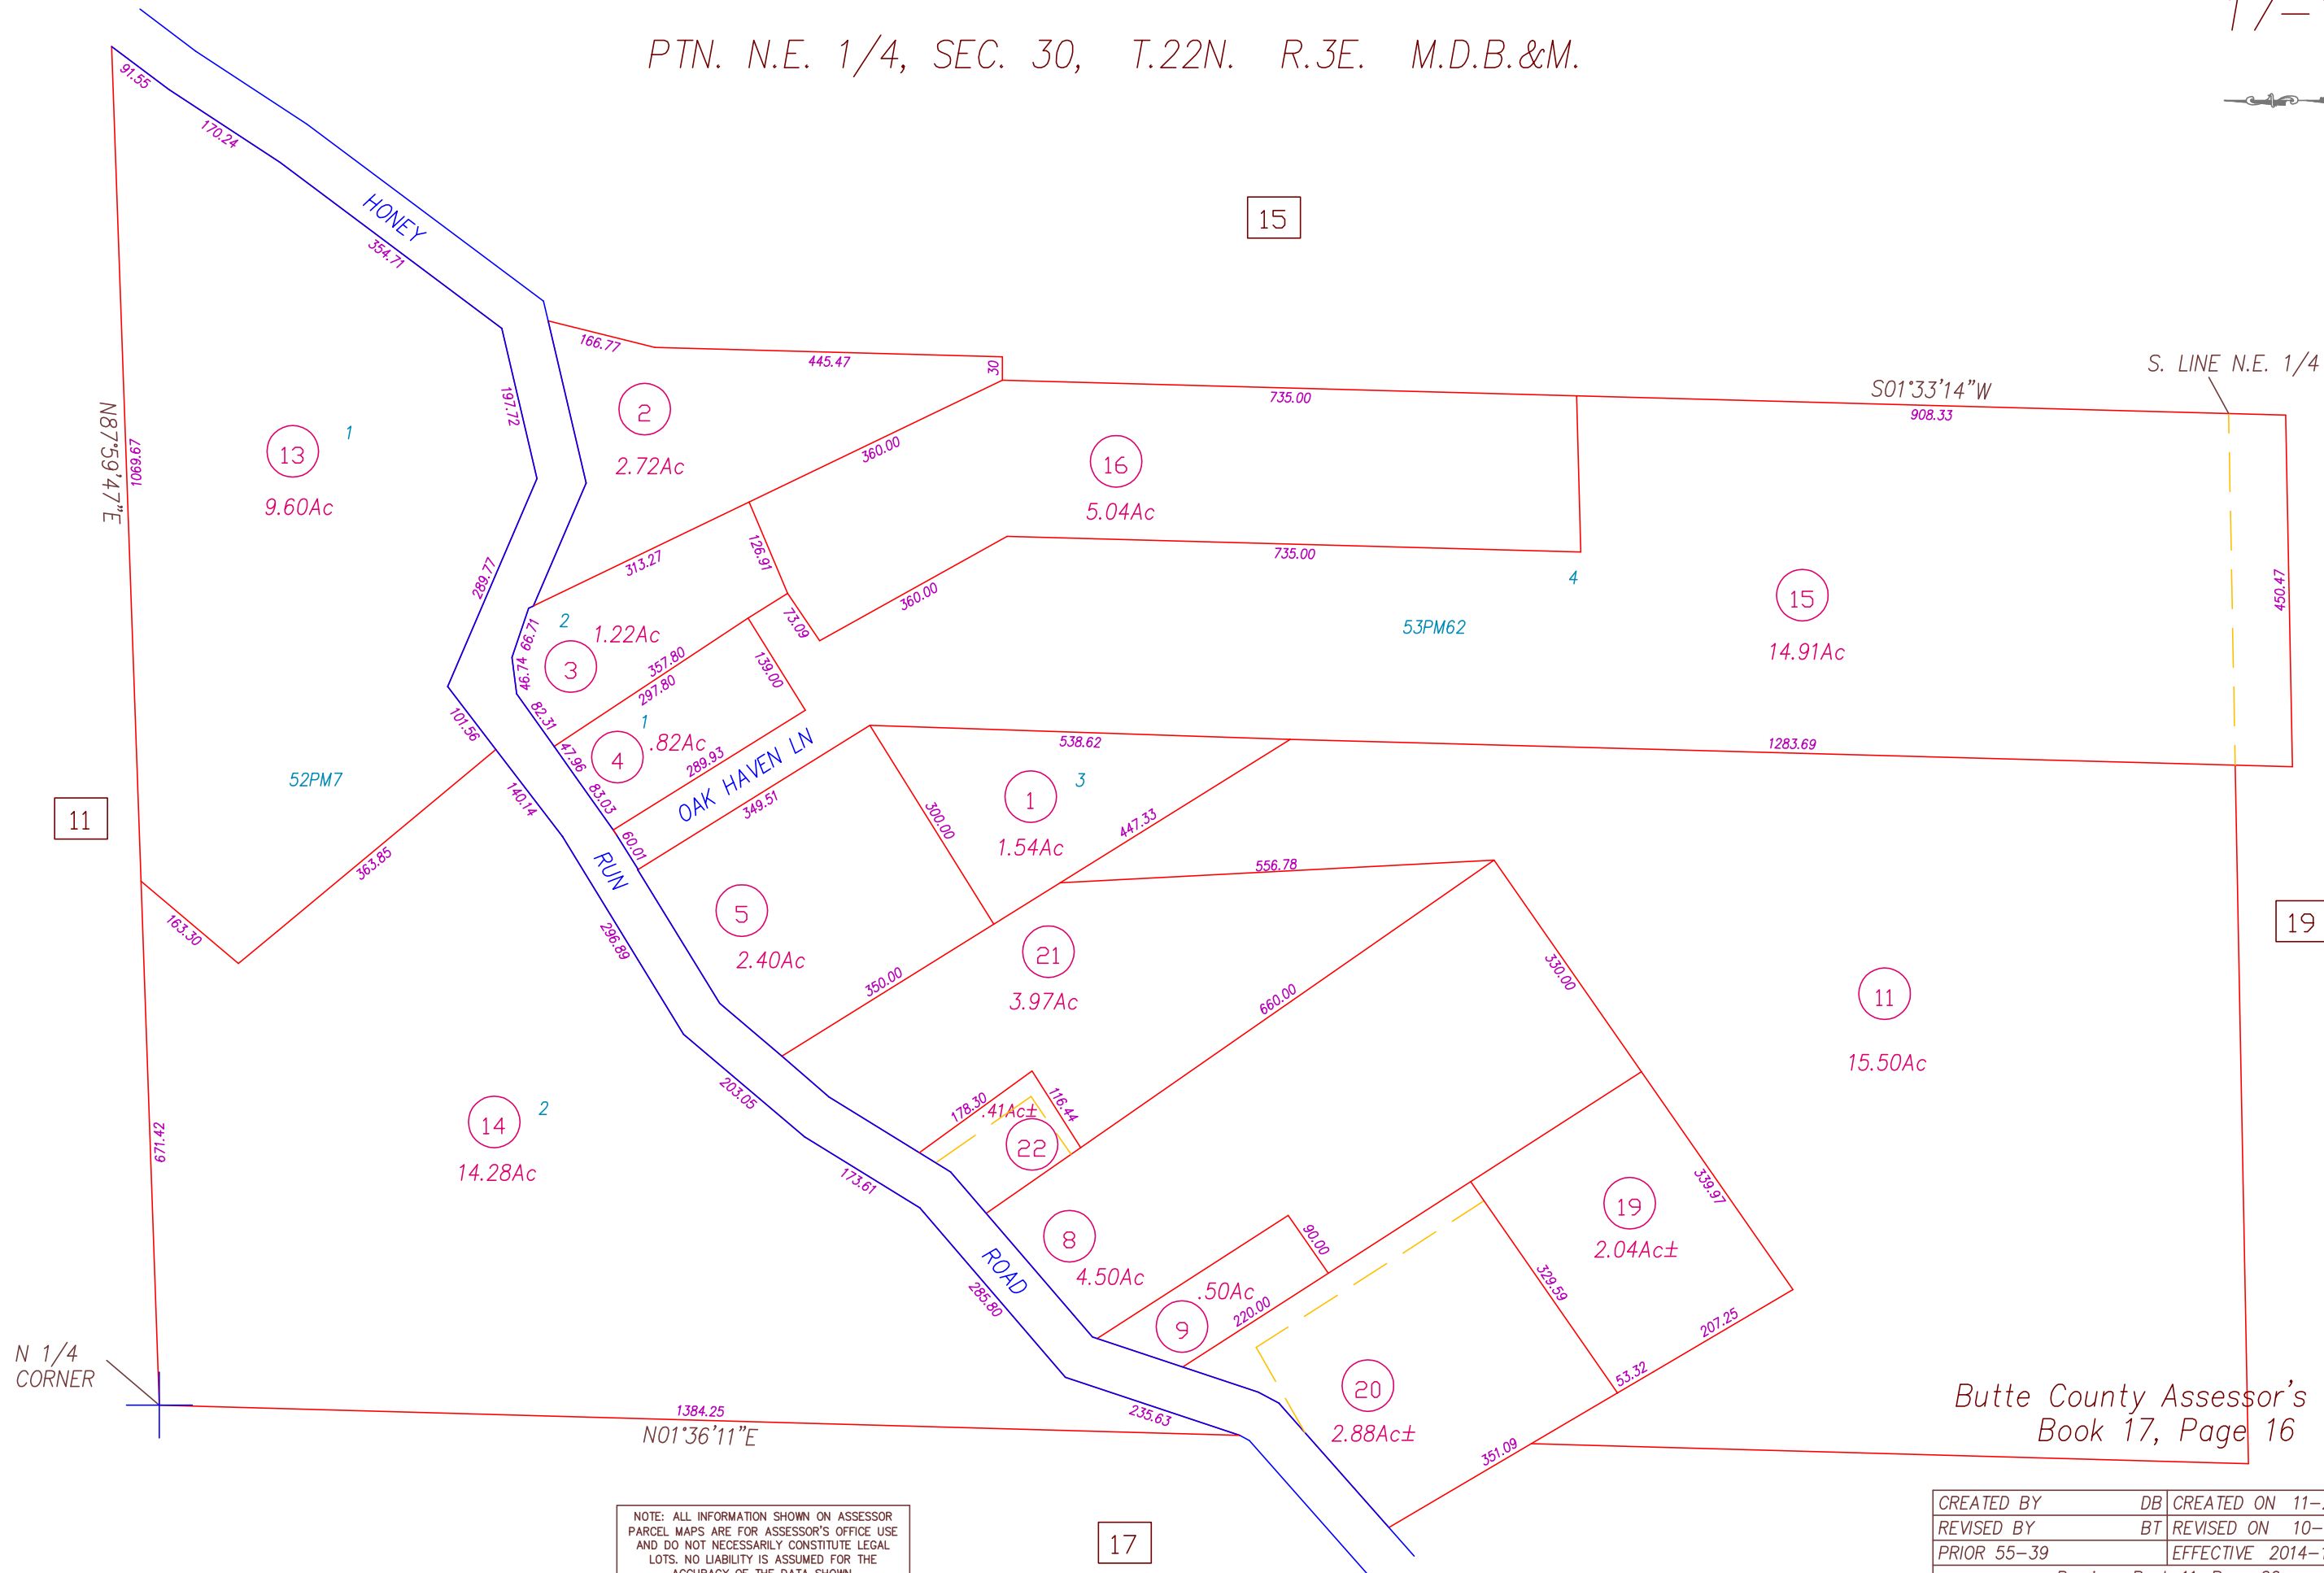

11

15

19

17

NOTE: ALL INFORMATION SHOWN ON ASSESSOR PARCEL MAPS ARE FOR ASSESSOR'S OFFICE USE AND DO NOT NECESSARILY CONSTITUTE LEGAL LOTS. NO LIABILITY IS ASSUMED FOR THE ACCURACY OF THE DATA SHOWN.

Butte County Assessor's Map Book 17, Page 16

CREATED BY	DB	CREATED ON	11-22-2000
REVISED BY	BT	REVISED ON	10-28-2013
PRIOR	55-39	EFFECTIVE	2014-15 ROLL
Previous Book 11, Page 26			
Compiled By The Butte County Assessor's Office			