


PTN. SEC. 5, T.17N. R.3E. M.D.B.&M.

25-20

1"=400'

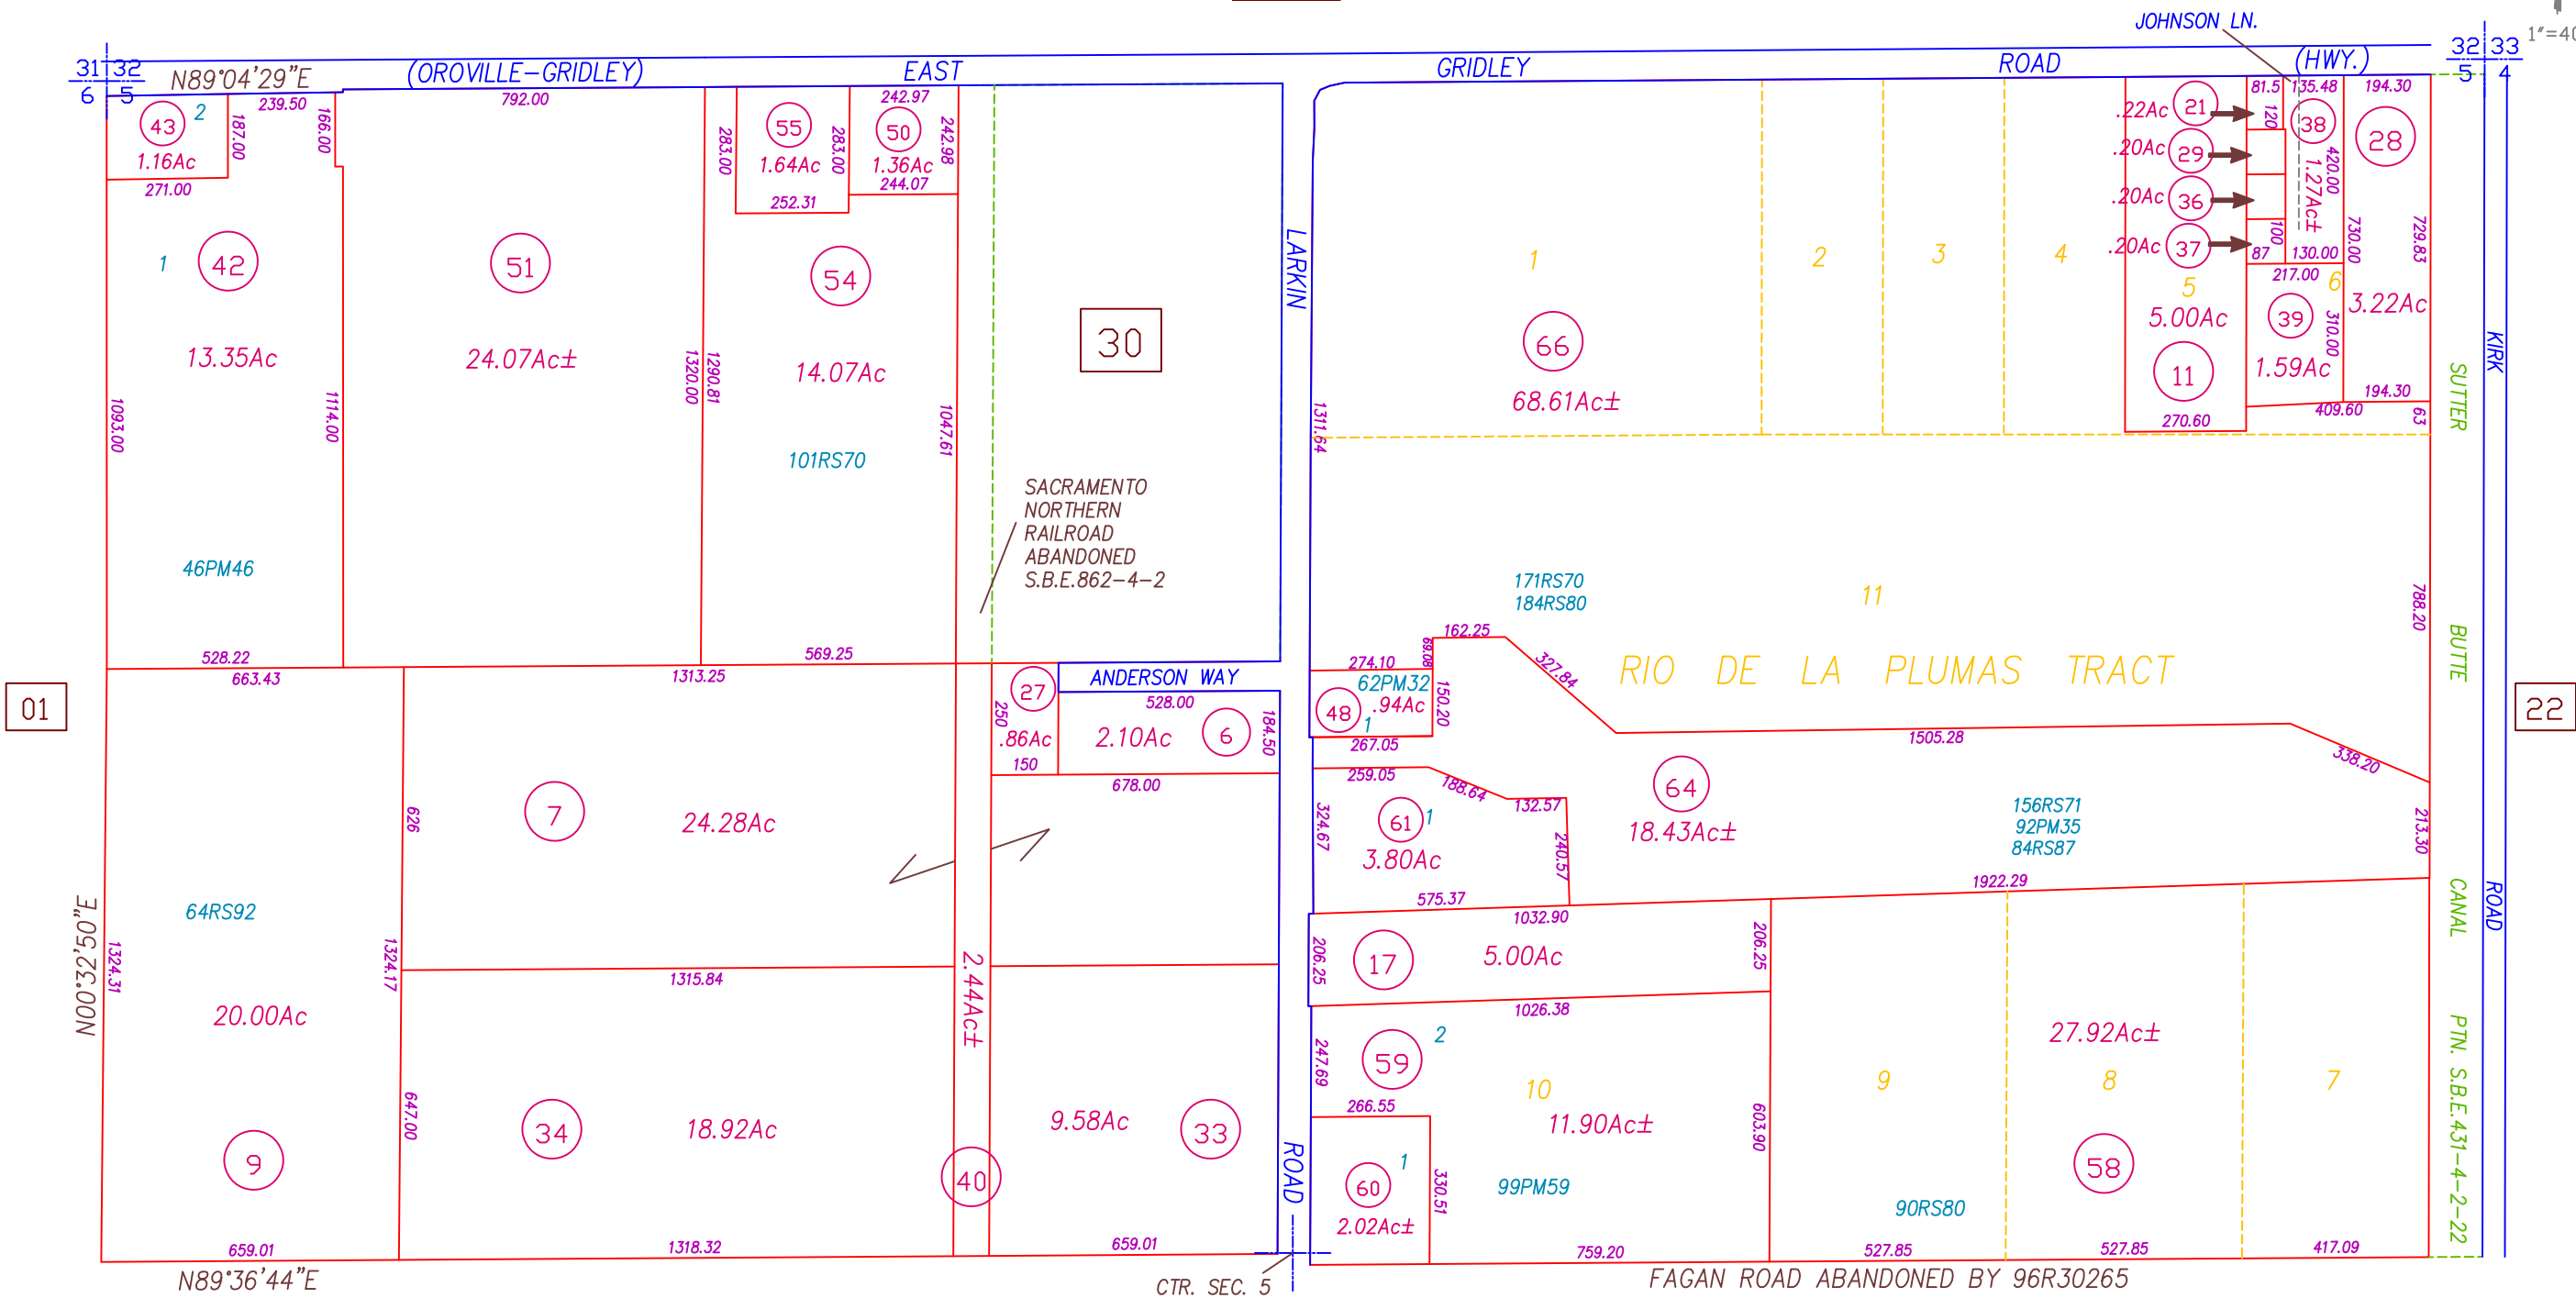

01

22

08

RIO DE LA PLUMAS TRACT, 1 M.O.R. 65

All Assessors' maps are prepared for local property assessment purposes ONLY. Parcels shown thereon may not comply with State and local subdivision ordinances. No liability is assumed for use of information shown on any Assessors' map. ALL ACREAGES APPROXIMATE PER RECORDED INFORMATION.

Butte County Assessor's Map
Book 24, Page 04

CREATED BY	DB	CREATED ON	7-1-2003
REVISED BY	SL	REVISED ON	12-26-2018
FILE NAME	24-04	EFFECTIVE	2019-20 ROLL
Compiled By The Butte County Assessor's Office			