


OAK GROVE SUB. #2, PTN. SEC. 11, T.18N. R.3E. M.D.B.&M.

25-02

23

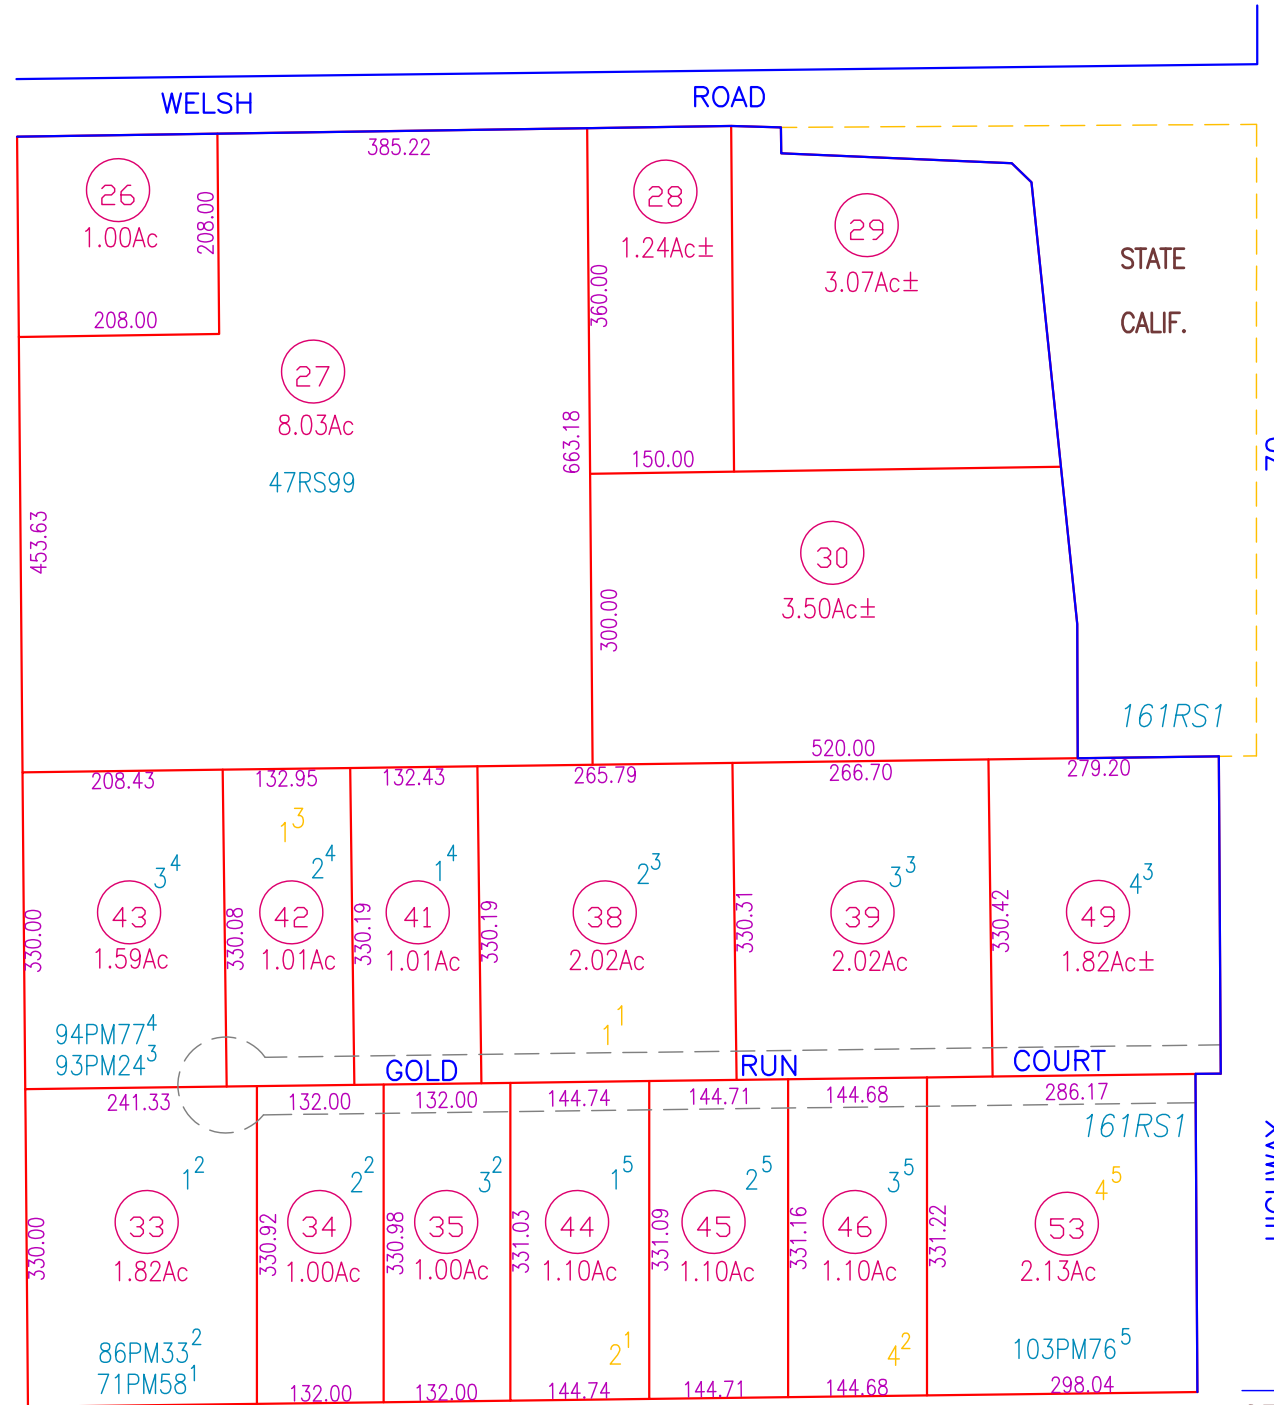


03

OAK GROVE SUB. #2 17 M.O.R. 10/11

SOUTH 1/4 CORNER OF SEC. IS S0°25'45"W @
2644.94' FROM MARKED CENTER OF SEC.

24

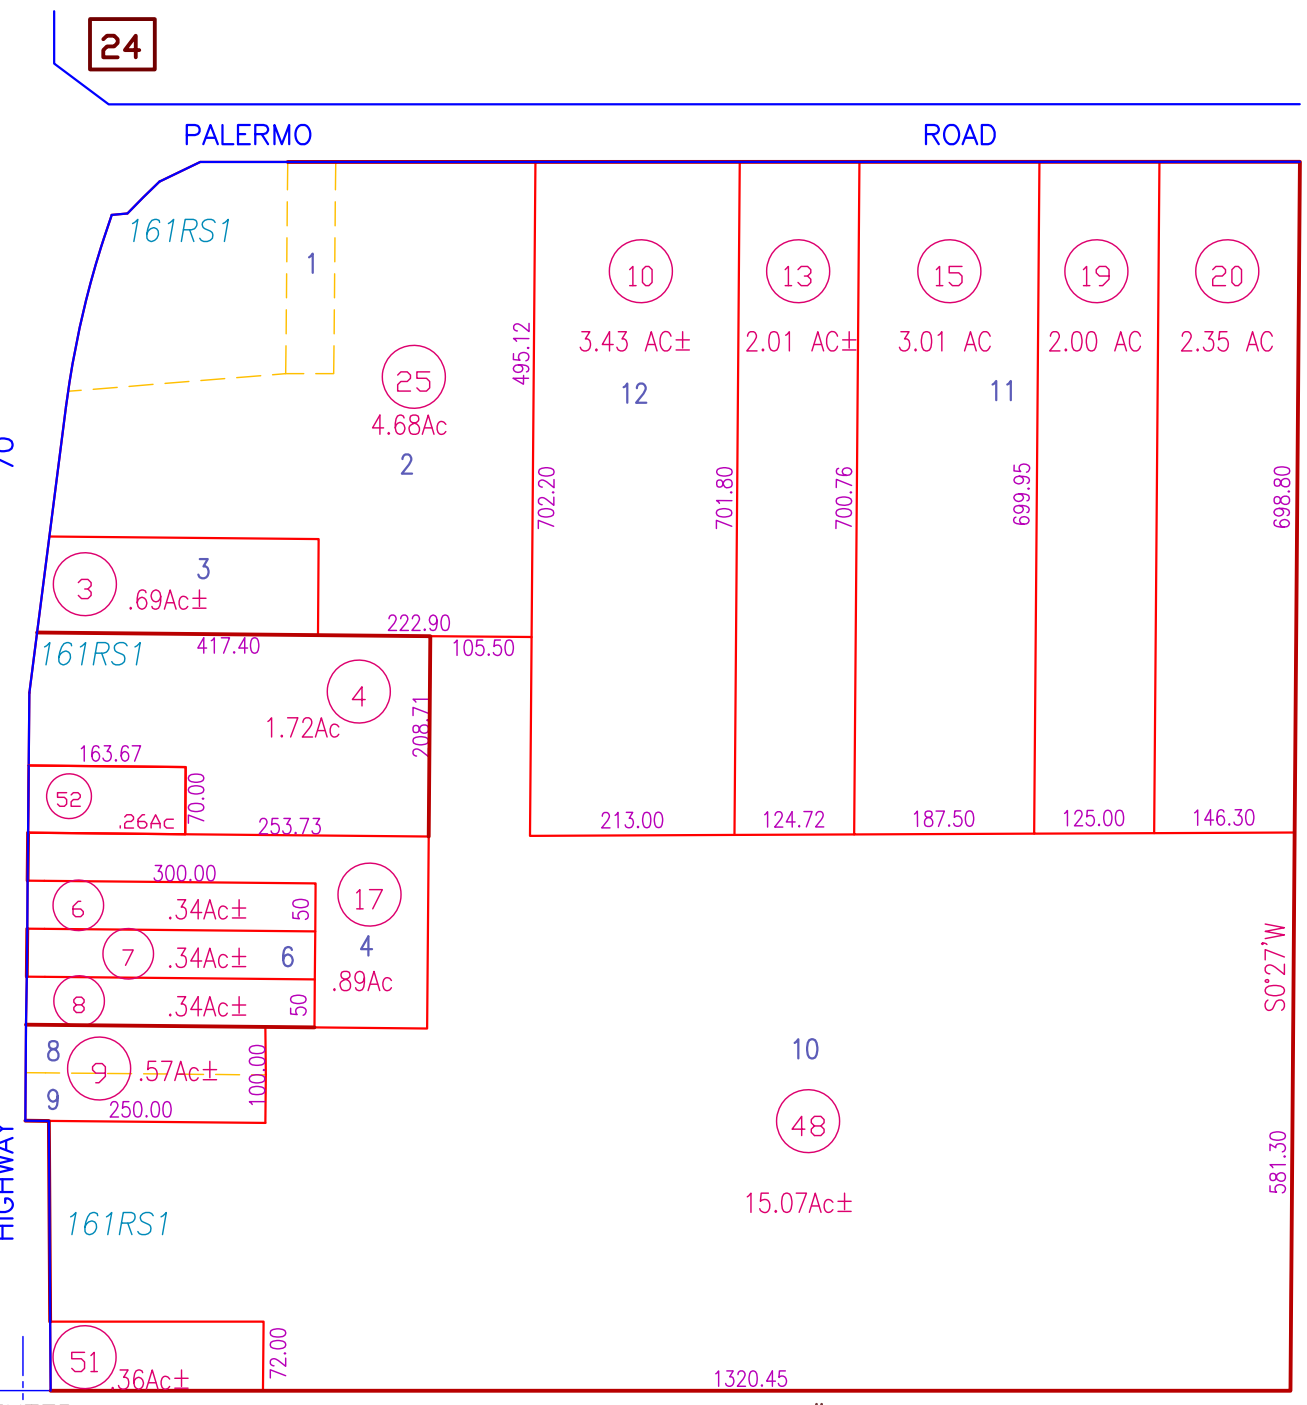

31

OAK GROVE SUB. #2

Butte County Assessor's Map
Book 25, Page 02

All Assessors' maps are prepared for local property assessment purposes ONLY. Parcels shown thereon may not comply with State and local subdivision ordinances. No liability is assumed for use of information shown on any Assessors' map. ALL ACRESAGES APPROXIMATE PER RECORDED INFORMATION.

CREATED BY	DB	CREATED ON	11-19-2001
REVISED BY	SL	REVISED ON	05-21-2020
		EFFECTIVE	2020-21 ROLL
Compiled By The Butte County Assessor's Office			

