


PTN. SEC. 12, T.19N. R.3E. M.D.B.&M.
 PTN. SEC. 7, T.19N. R.4E. M.D.B.&M.

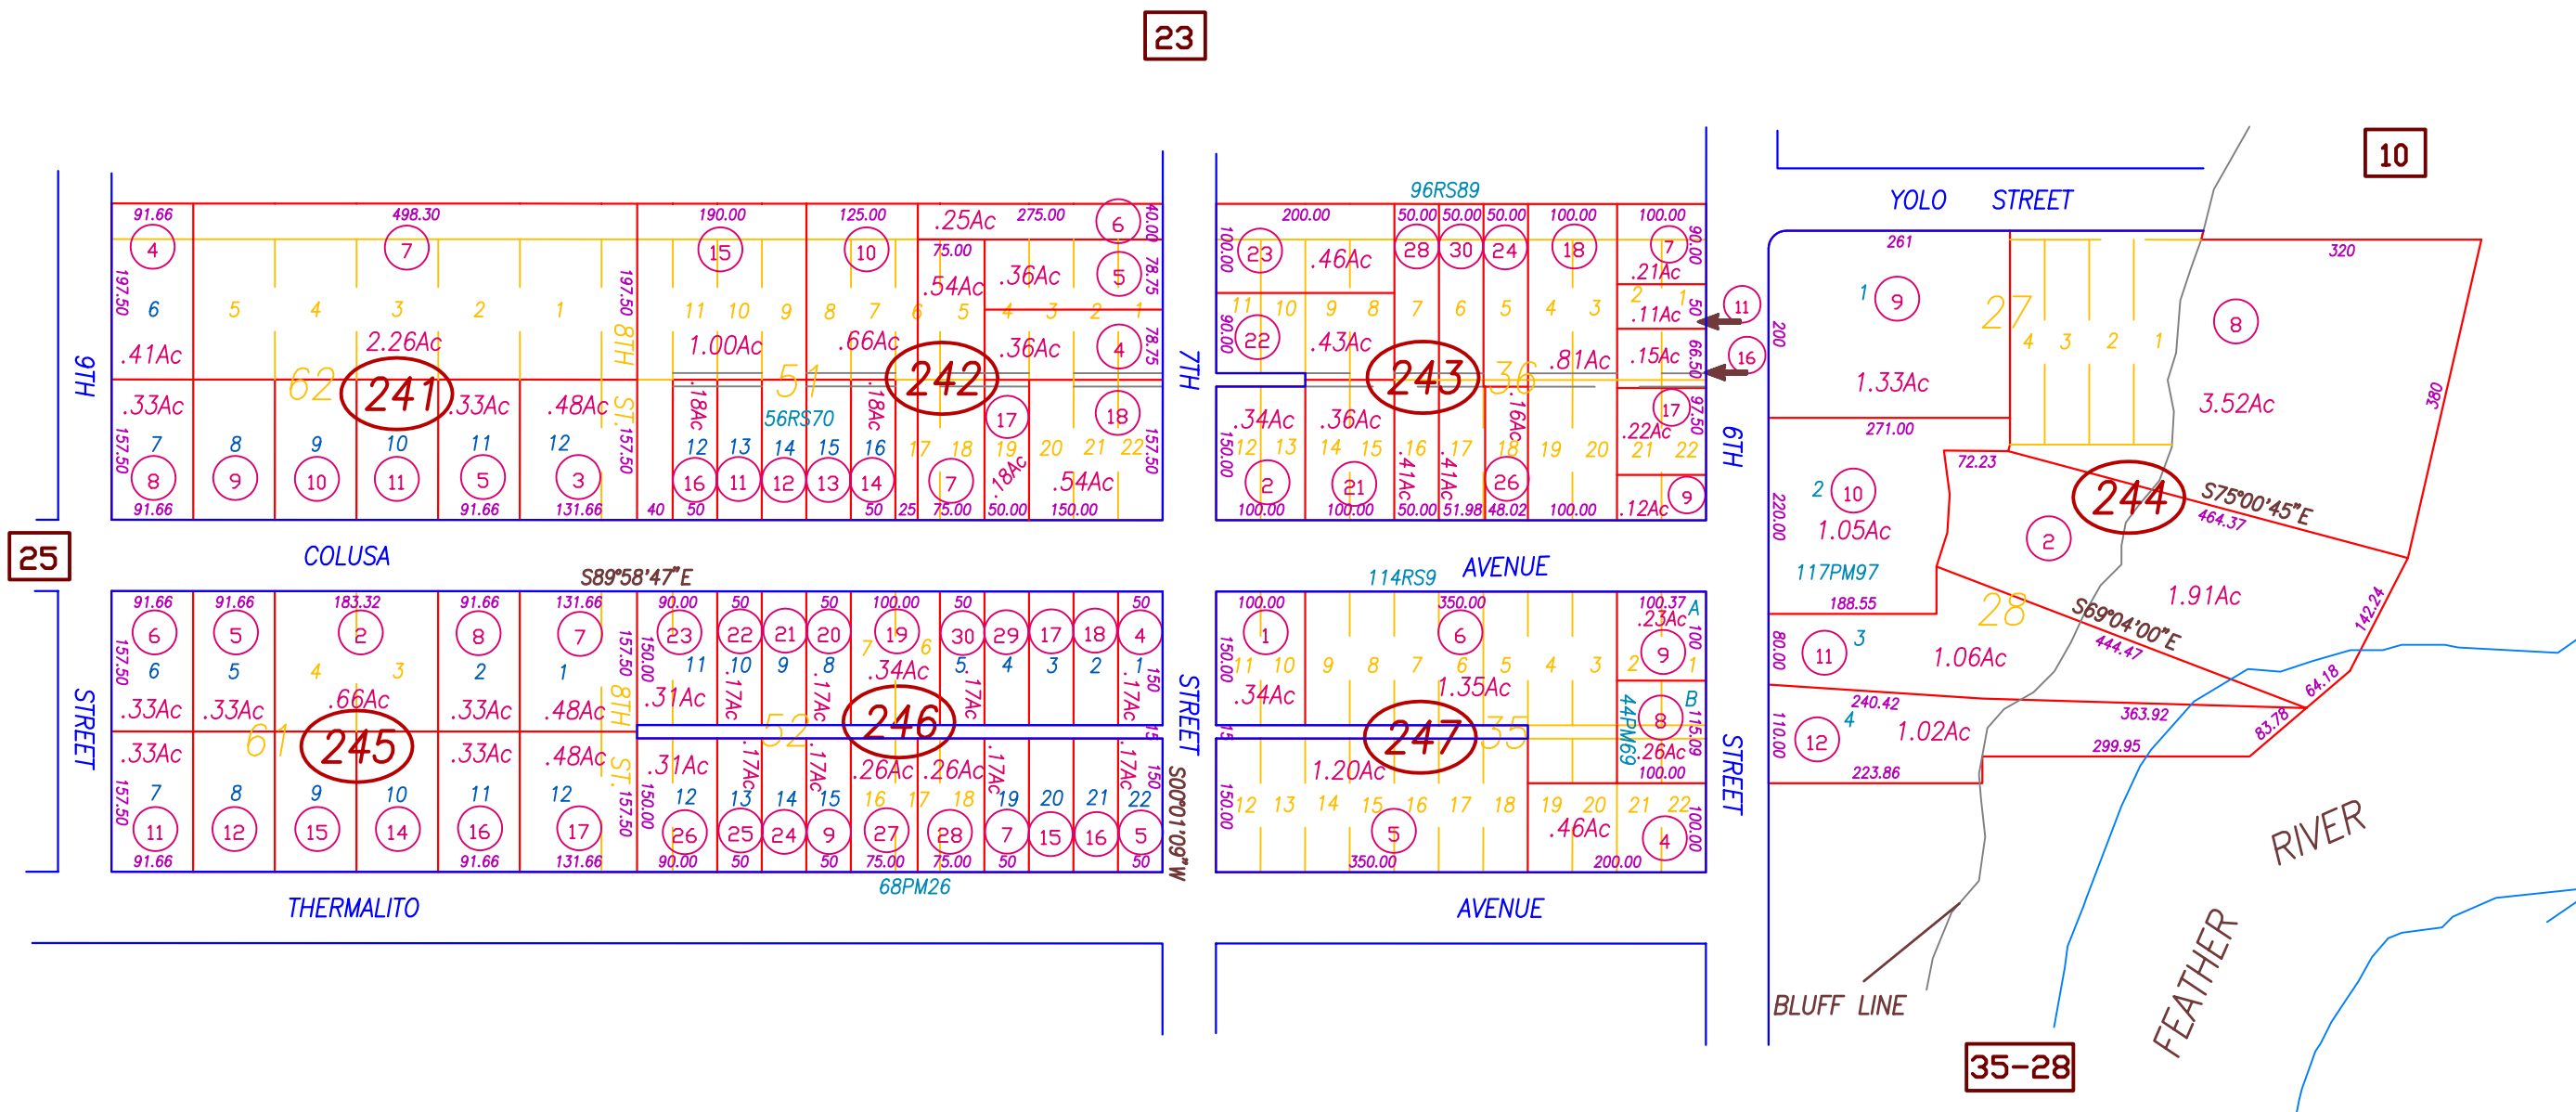

THERMALITO, WALL MAPS 4 & 6

NOTE: ALL INFORMATION SHOWN ON ASSESSOR
 PARCEL MAPS ARE FOR ASSESSOR'S OFFICE USE
 AND DO NOT NECESSARILY CONSTITUTE LEGAL
 LOTS. NO LIABILITY IS ASSUMED FOR THE
 ACCURACY OF THE DATA SHOWN.

Butte County Assessor's Map
 Book 31, Page 24

CREATED BY	DB	CREATED ON	7-22-2003
REVISED BY	SDT	REVISED ON	9-30-2003
FILE NAME	31-24	EFFECTIVE	2004-05 ROLL

Compiled By The Butte County Assessor's Office