


SEC. 15, T.22N. R.3E. M.D.B.&M.

NW CRN. SW 1/4
OF SE 1/4

09

NW CRN. SE 1/4
OF SE 1/4

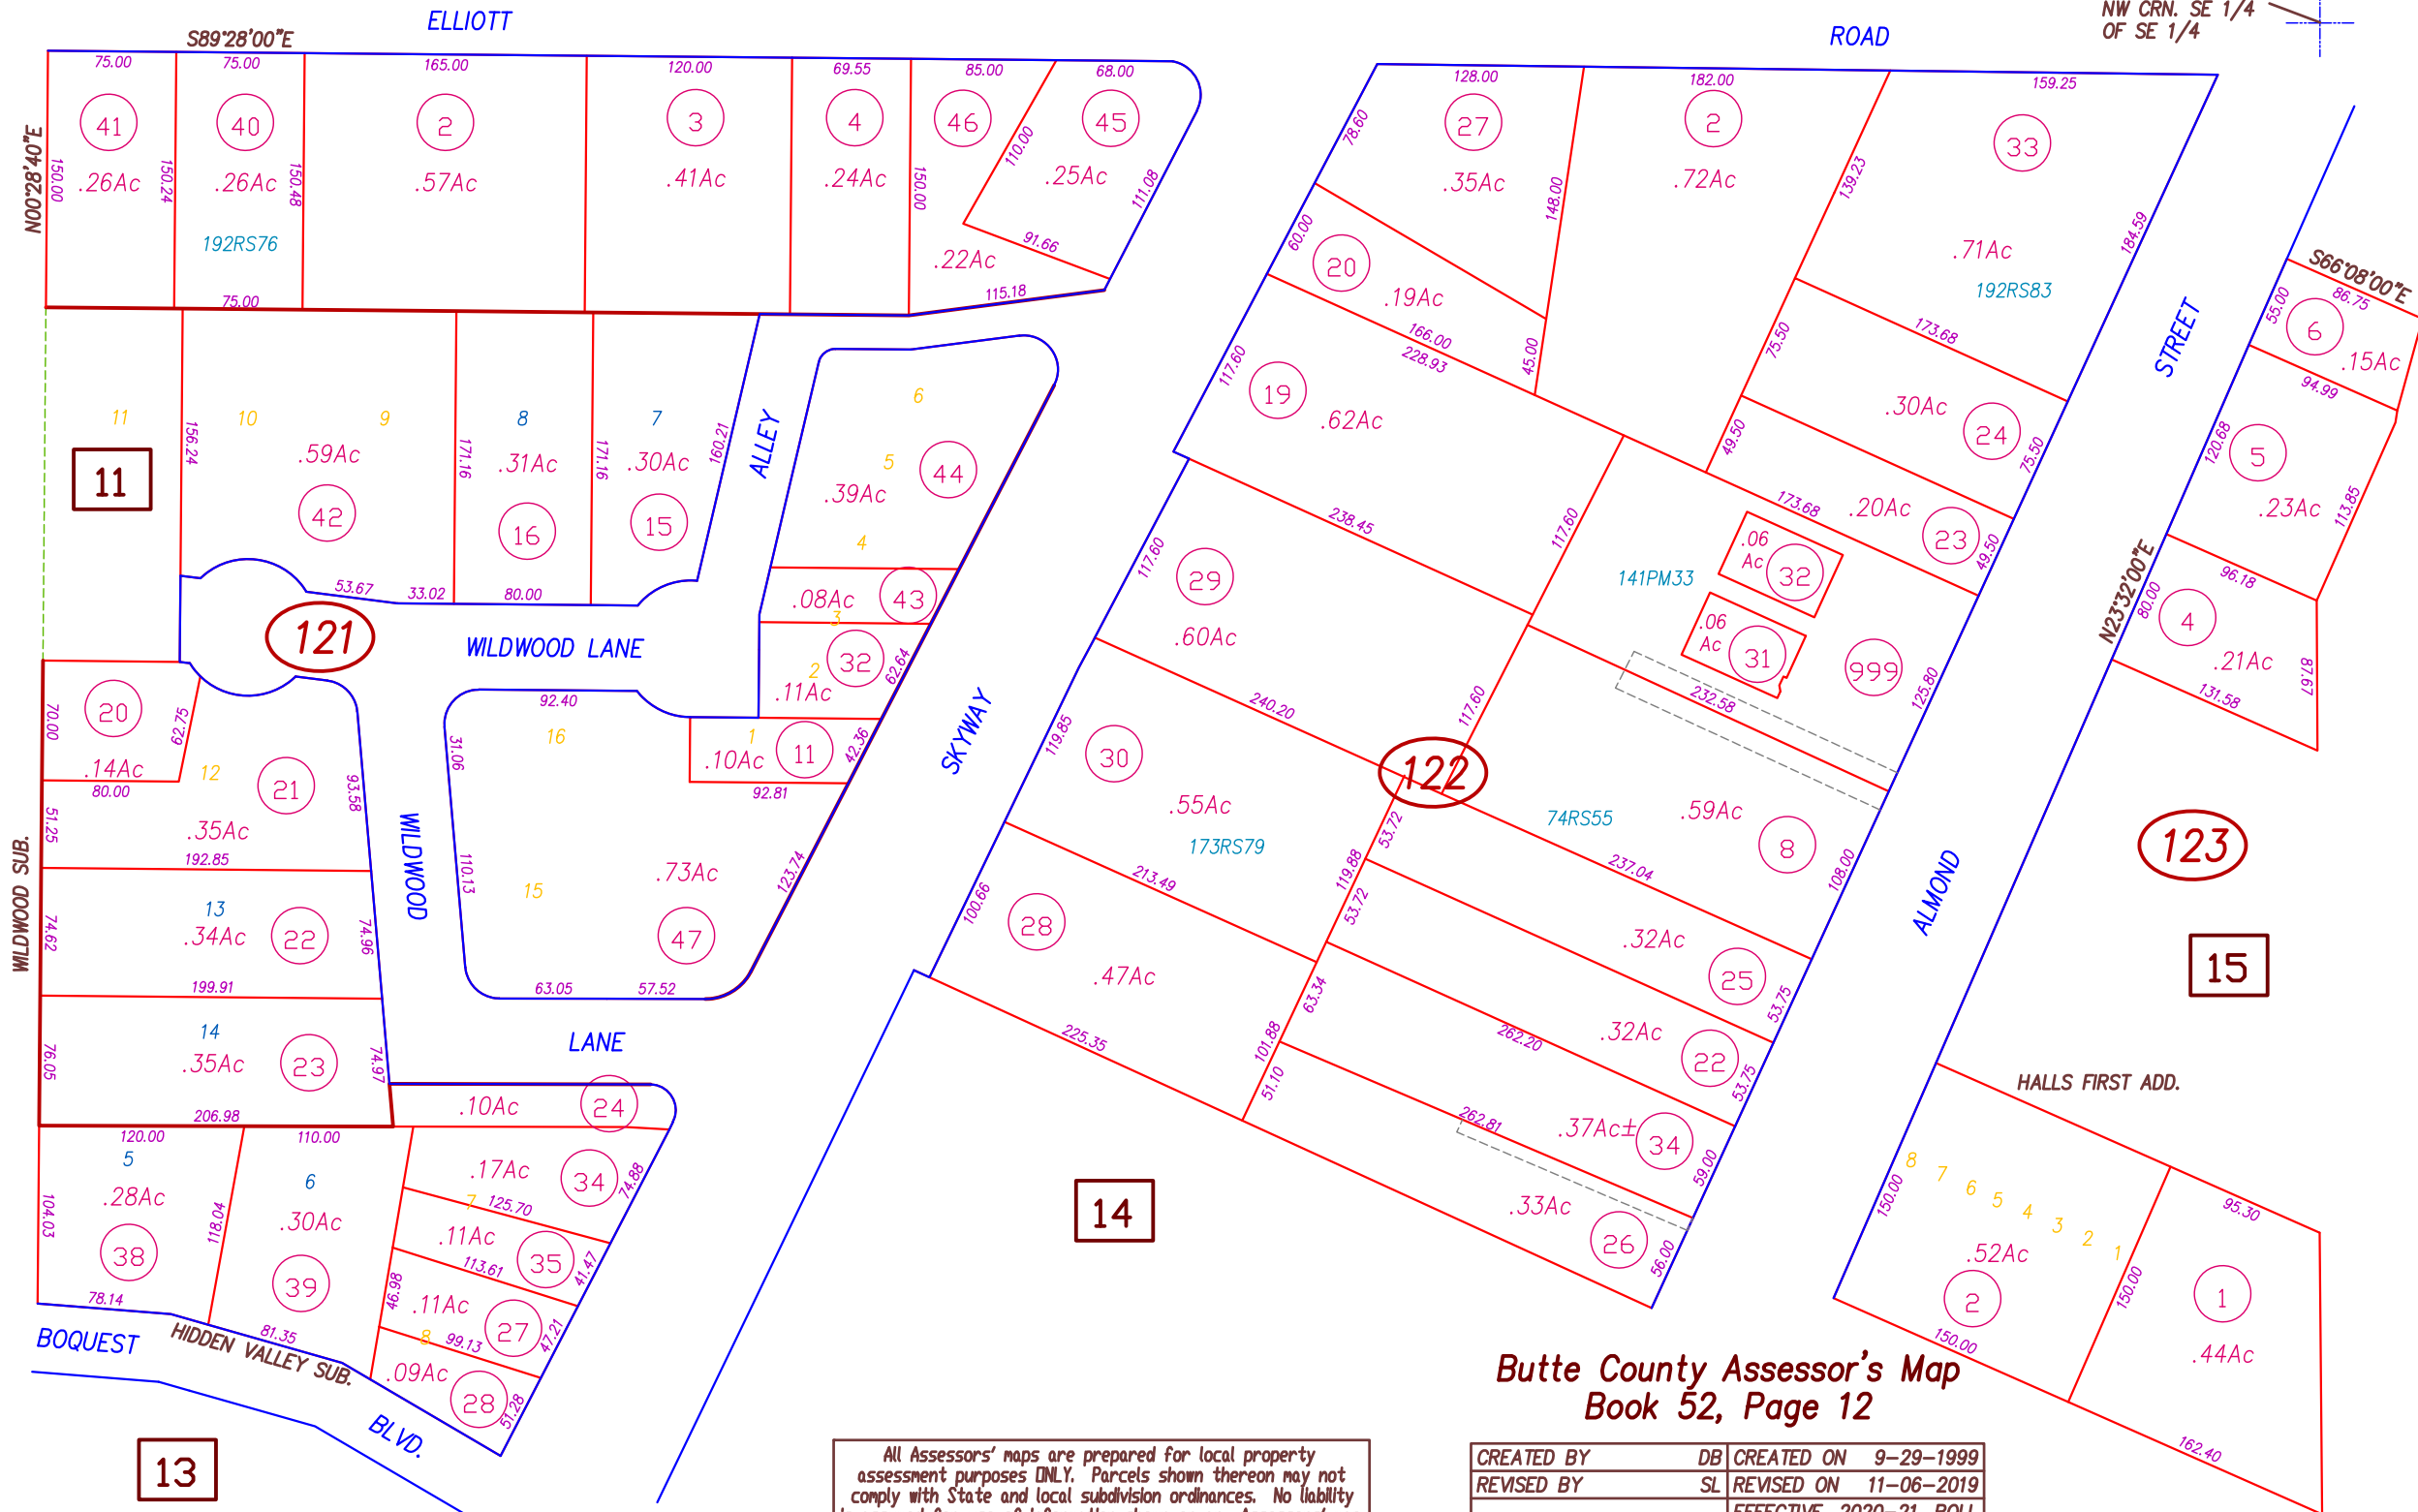

13

HALLS FIRST ADD. 6 M.O.R. 25
HIDDEN VALLEY SUB. 17 M.O.R. 1/2
WILDWOOD SUB. 19 M.O.R. 37/38

All Assessors' maps are prepared for local property assessment purposes ONLY. Parcels shown thereon may not comply with State and local subdivision ordinances. No liability is assumed for use of information shown on any Assessors' map. ALL ACREAGES APPROXIMATE PER RECORDED INFORMATION.

Butte County Assessor's Map
Book 52, Page 12

CREATED BY	DB	CREATED ON	9-29-1999
REVISED BY	SL	REVISED ON	11-06-2019
		EFFECTIVE	2020-21 ROLL
Compiled By The Butte County Assessor's Office			