


PTN. N 1/2 SEC. 13 T.22N. R.3E. M.D.B.&M.

53-17

1494.27' TO N 1/4 COR FROM HERE

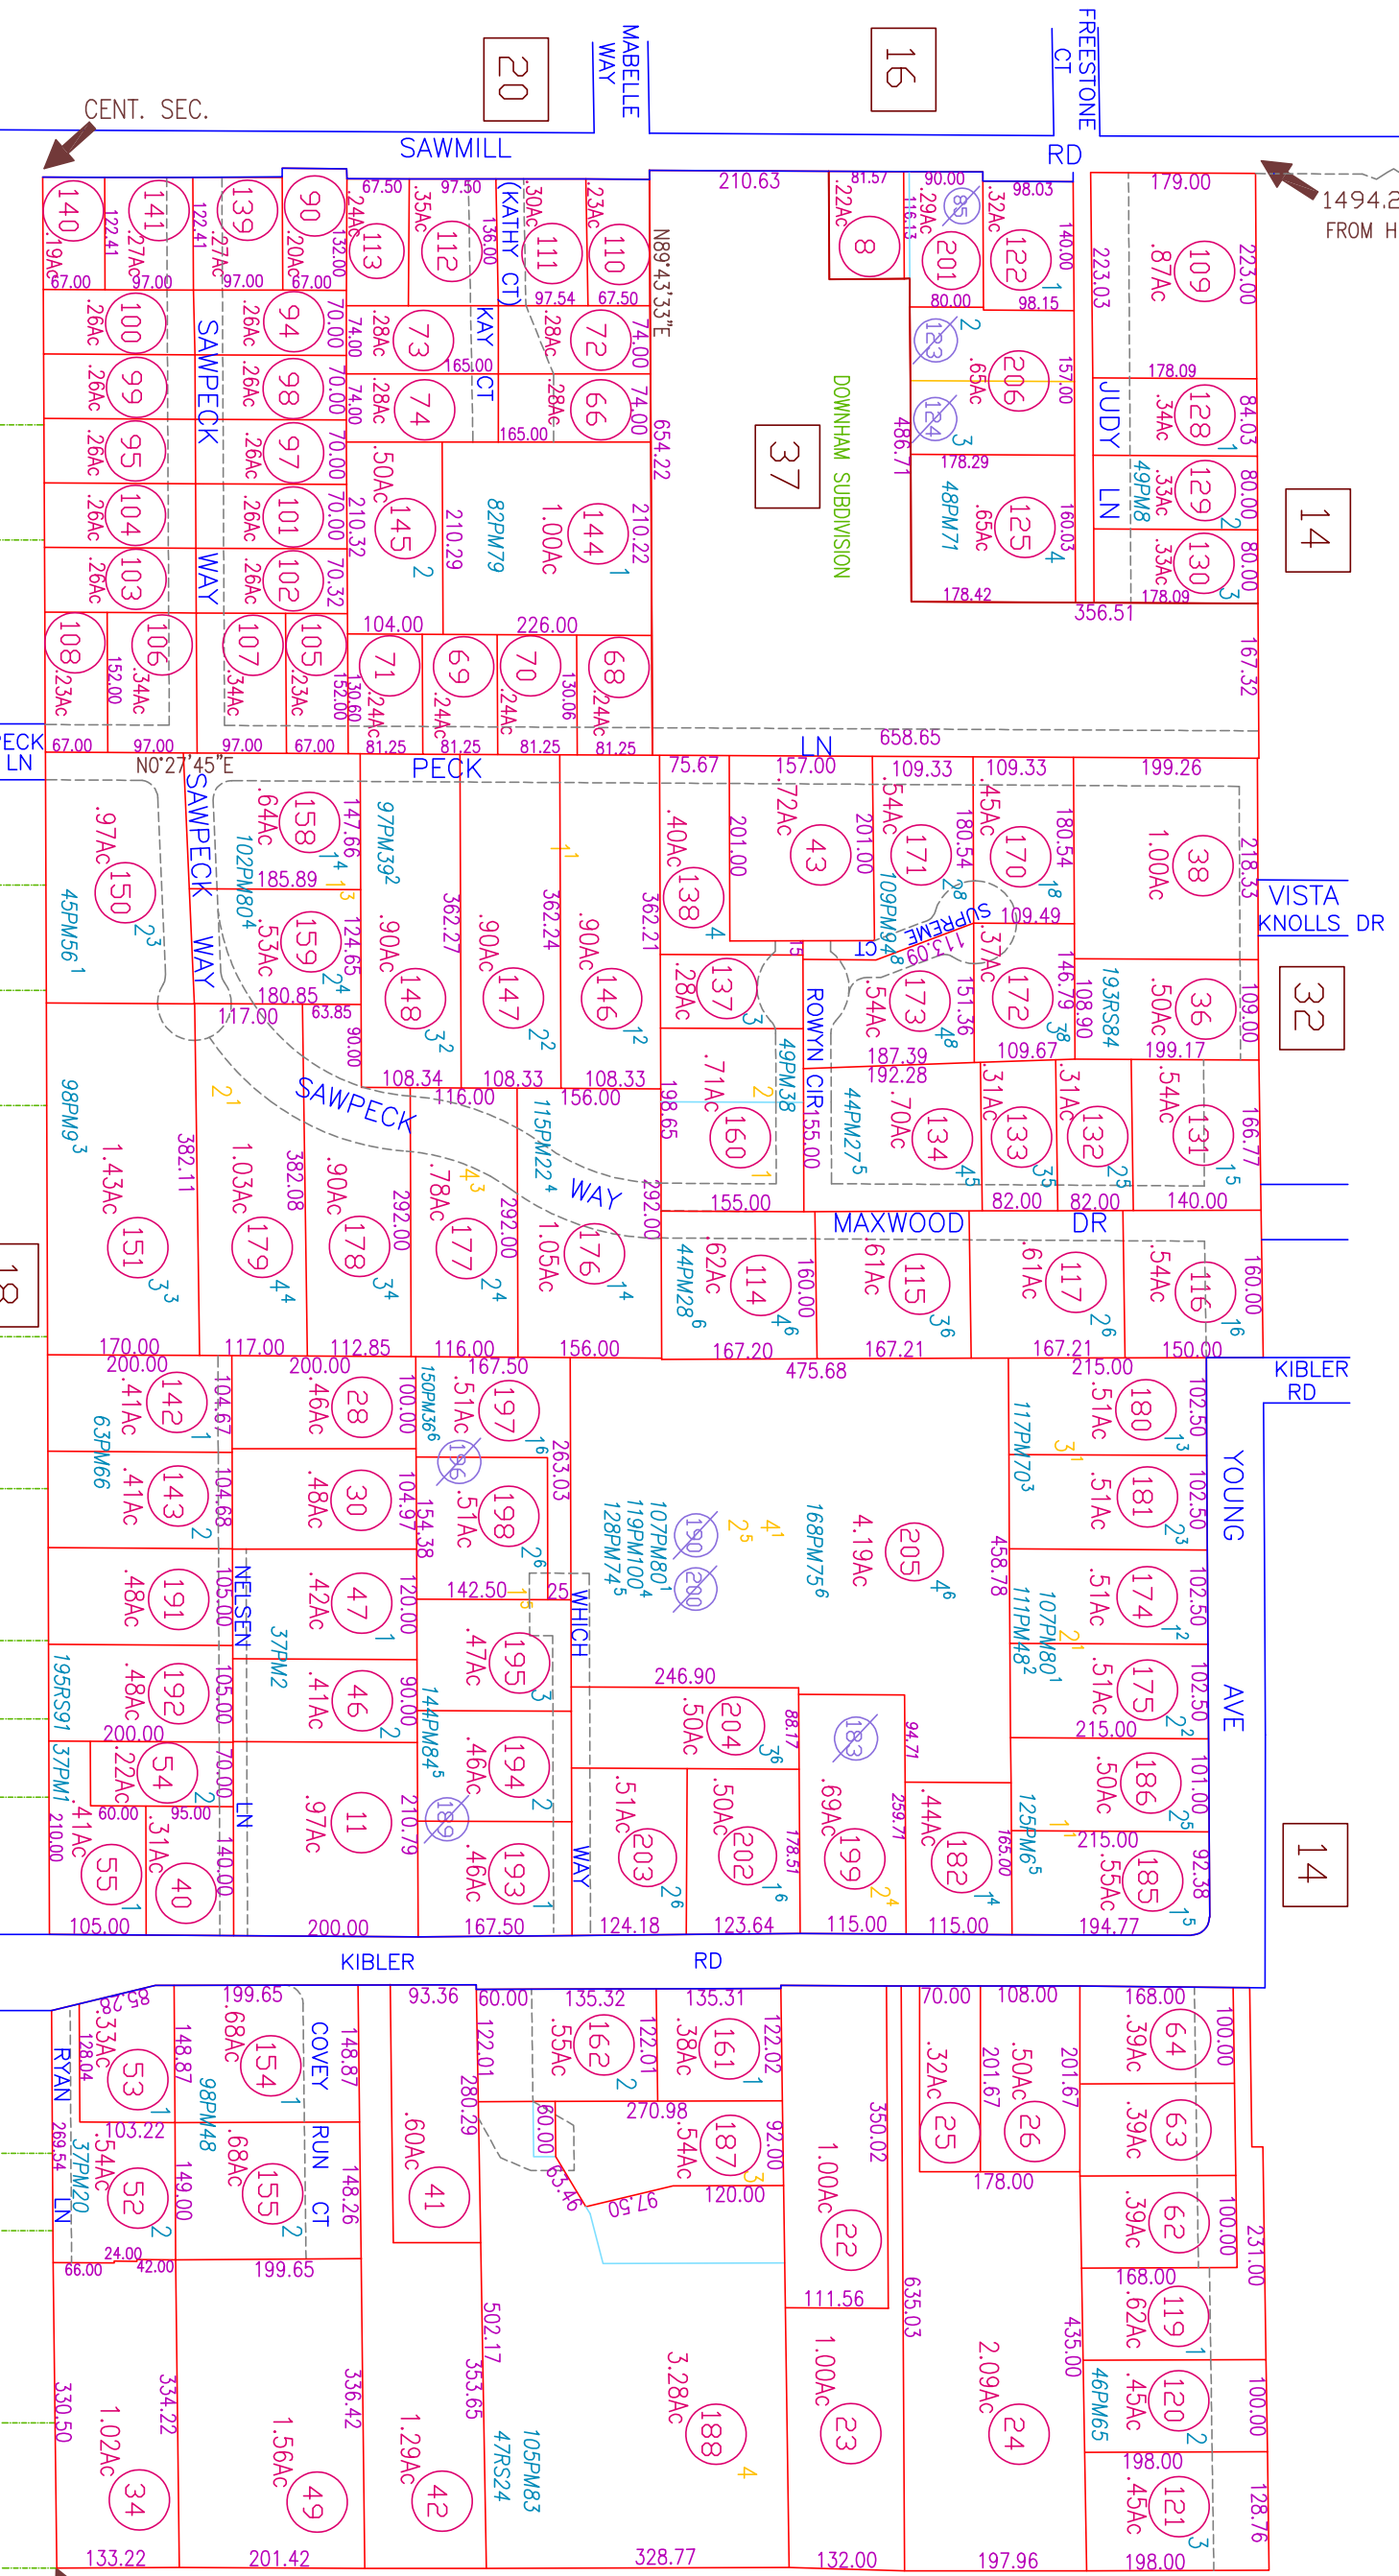

E 1/4 COR.

Butte County Assessor's Map  
Book 53, Page 17

DOWNHAM SUBDIVISION, 85 M.O.R. 87, NOVEMBER 1, 1982  
RECORD OF SURVEY, 51 M.O.R. 35, PIN NE 1/4

All Assessors' maps are prepared for local property assessment purposes ONLY. Parcels shown thereon may not comply with State and local subdivision ordinances. No liability is assumed for use of information shown on any Assessors' map. ALL ACREAGES APPROXIMATE PER RECORDED INFORMATION.

CREATED BY	SDI	CREATED ON	12-98
REVISED BY	AC	REVISED ON	01-22-2024
		EFFECTIVE	2022-23 ROLL
Compiled By The Butte County Assessor's Office			