


PTN S 1/2 SEC 13 T.22N. R.3E. M.D.B.&M.

53-18

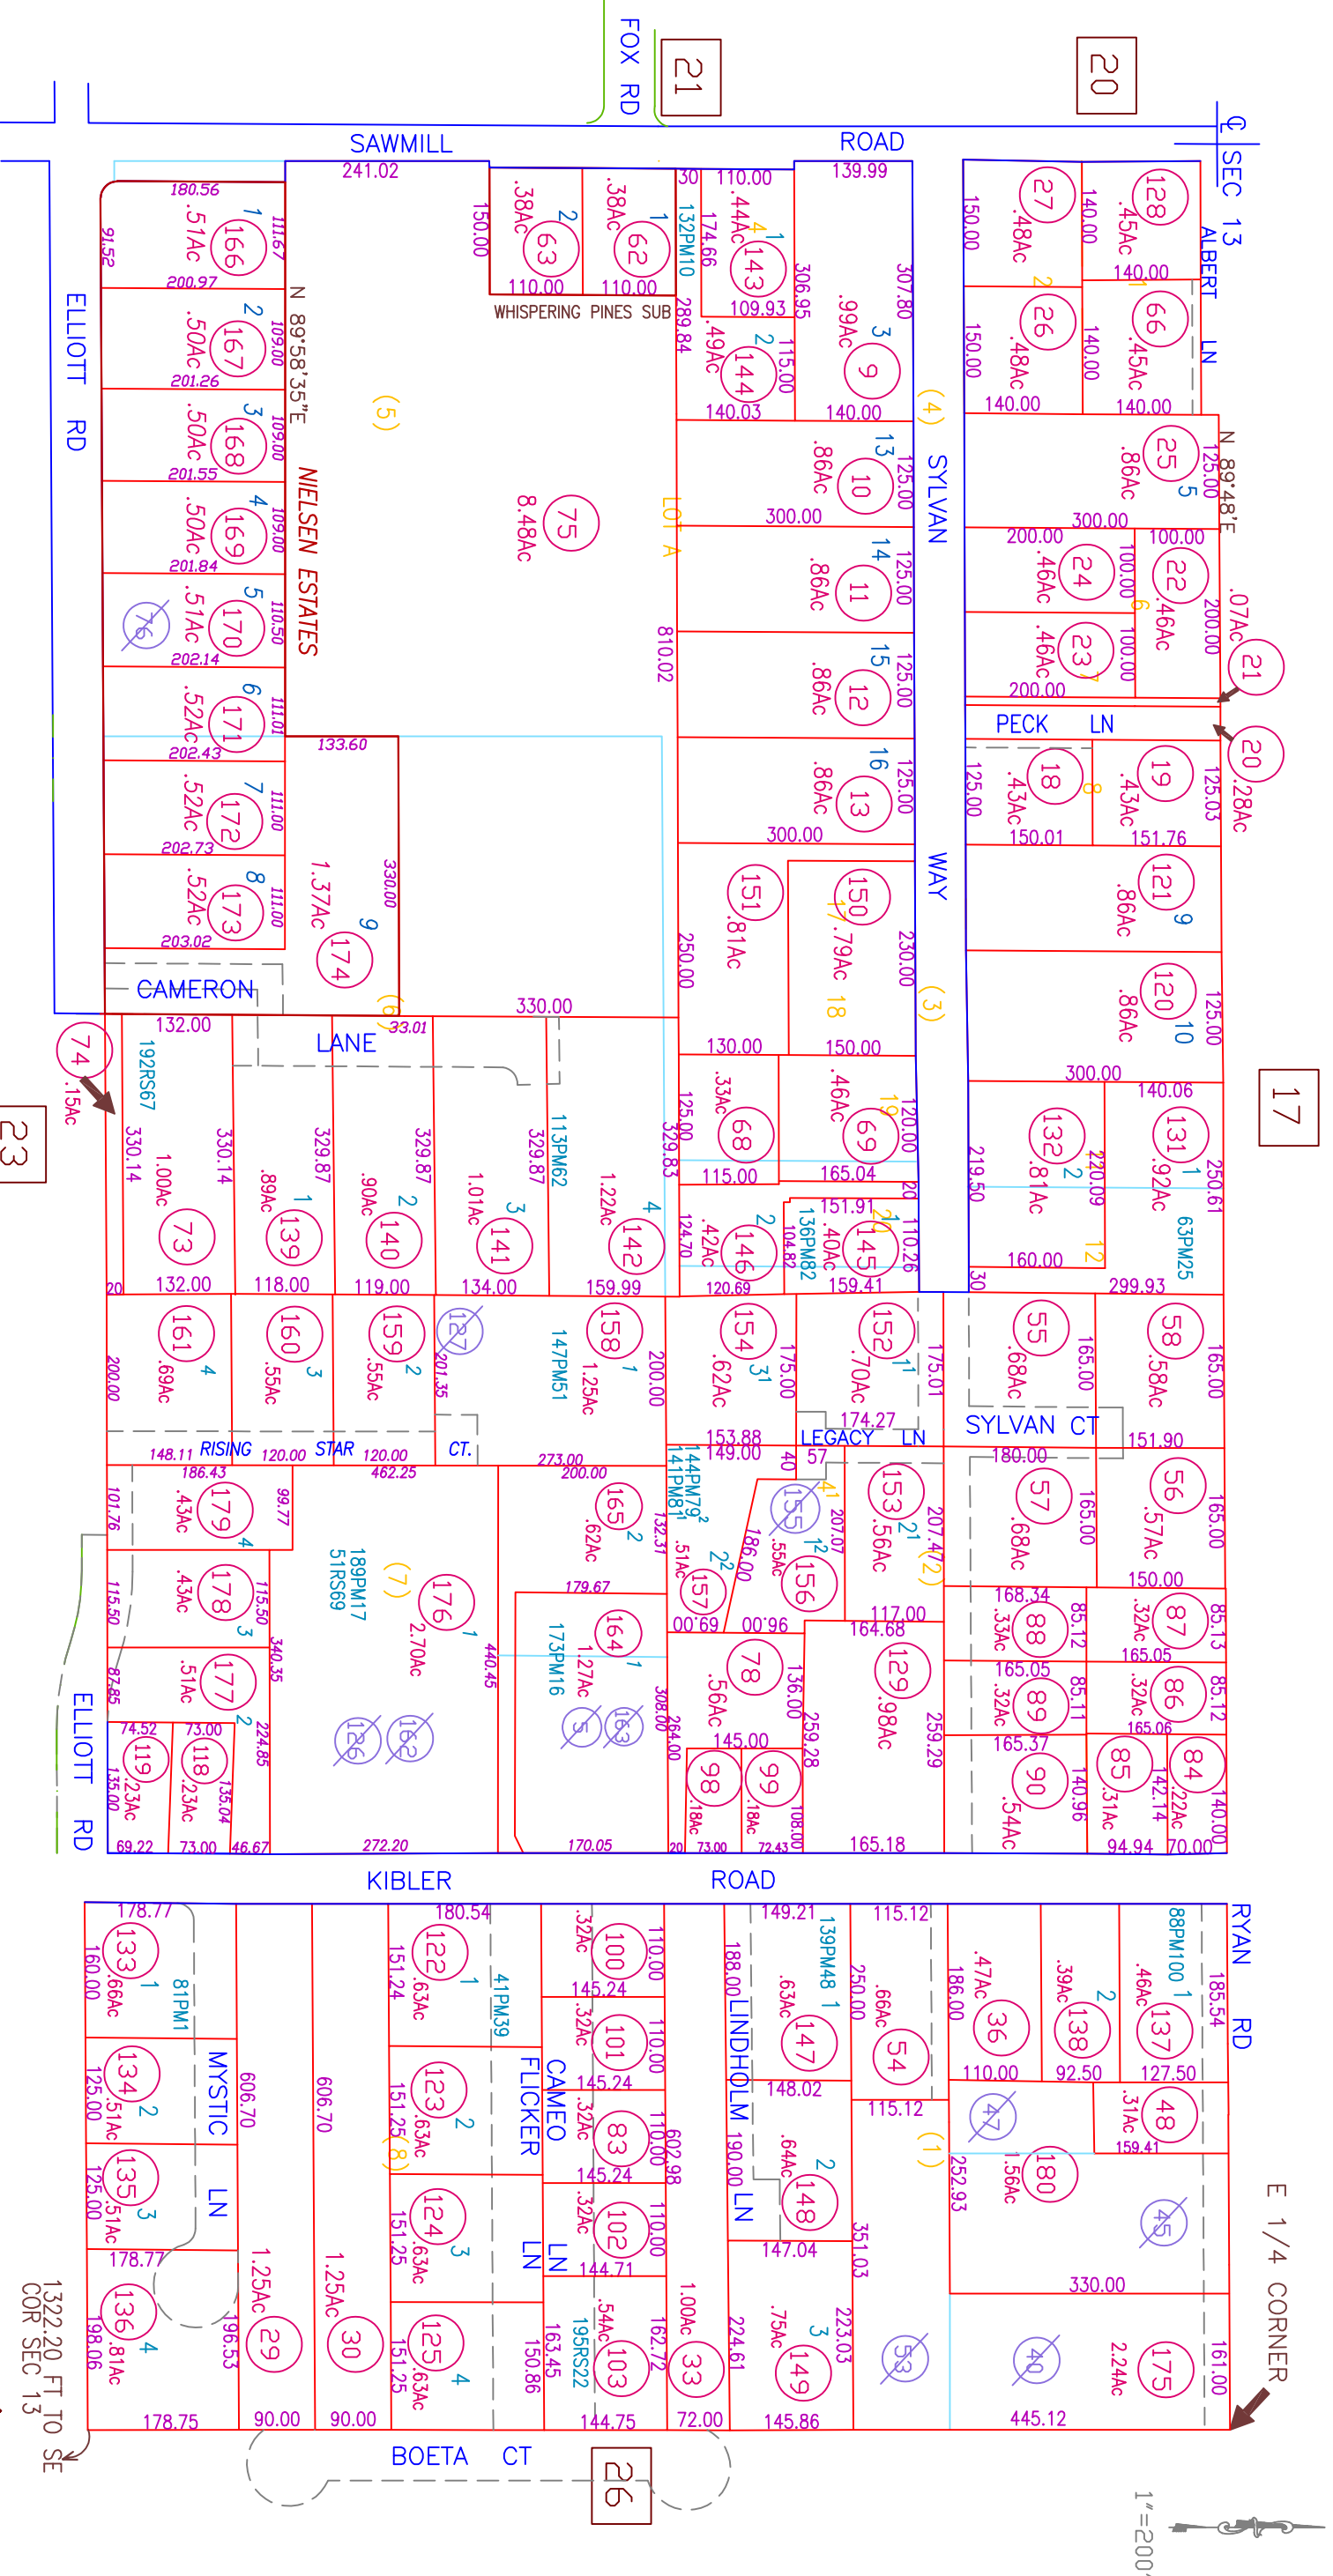

PARADISE HEIGHTS 6 M.O.R. 27 5-10-1910
 NIELSEN SUBDIVISION 14 M.O.R. 38/39 LOTS 1/20
 WHISPERING PINES SUBDIVISION 31 M.O.R. 43/44 5-4-64 LOTS 1/7
 NIELSEN ESTATES 184 M.O.R. 22/24 LOTS 1/9, 09-23-2013

All Assessors' maps are prepared for local property assessment purposes ONLY. Parcels shown thereon may not comply with State and local subdivision ordinances. No liability is assumed for use of information shown on any Assessors' map. ALL ACREAGES APPROXIMATE PER RECORDED INFORMATION.

CREATED BY	DB	CREATED ON	12-1-1999
REVISED BY	AC	REVISED ON	10-06-2023
		EFFECTIVE	2023-24 ROLL
Compiled By The Butte County Assessor's Office			

Butte County Assessor's Map
 Book 53, Page 18