


13

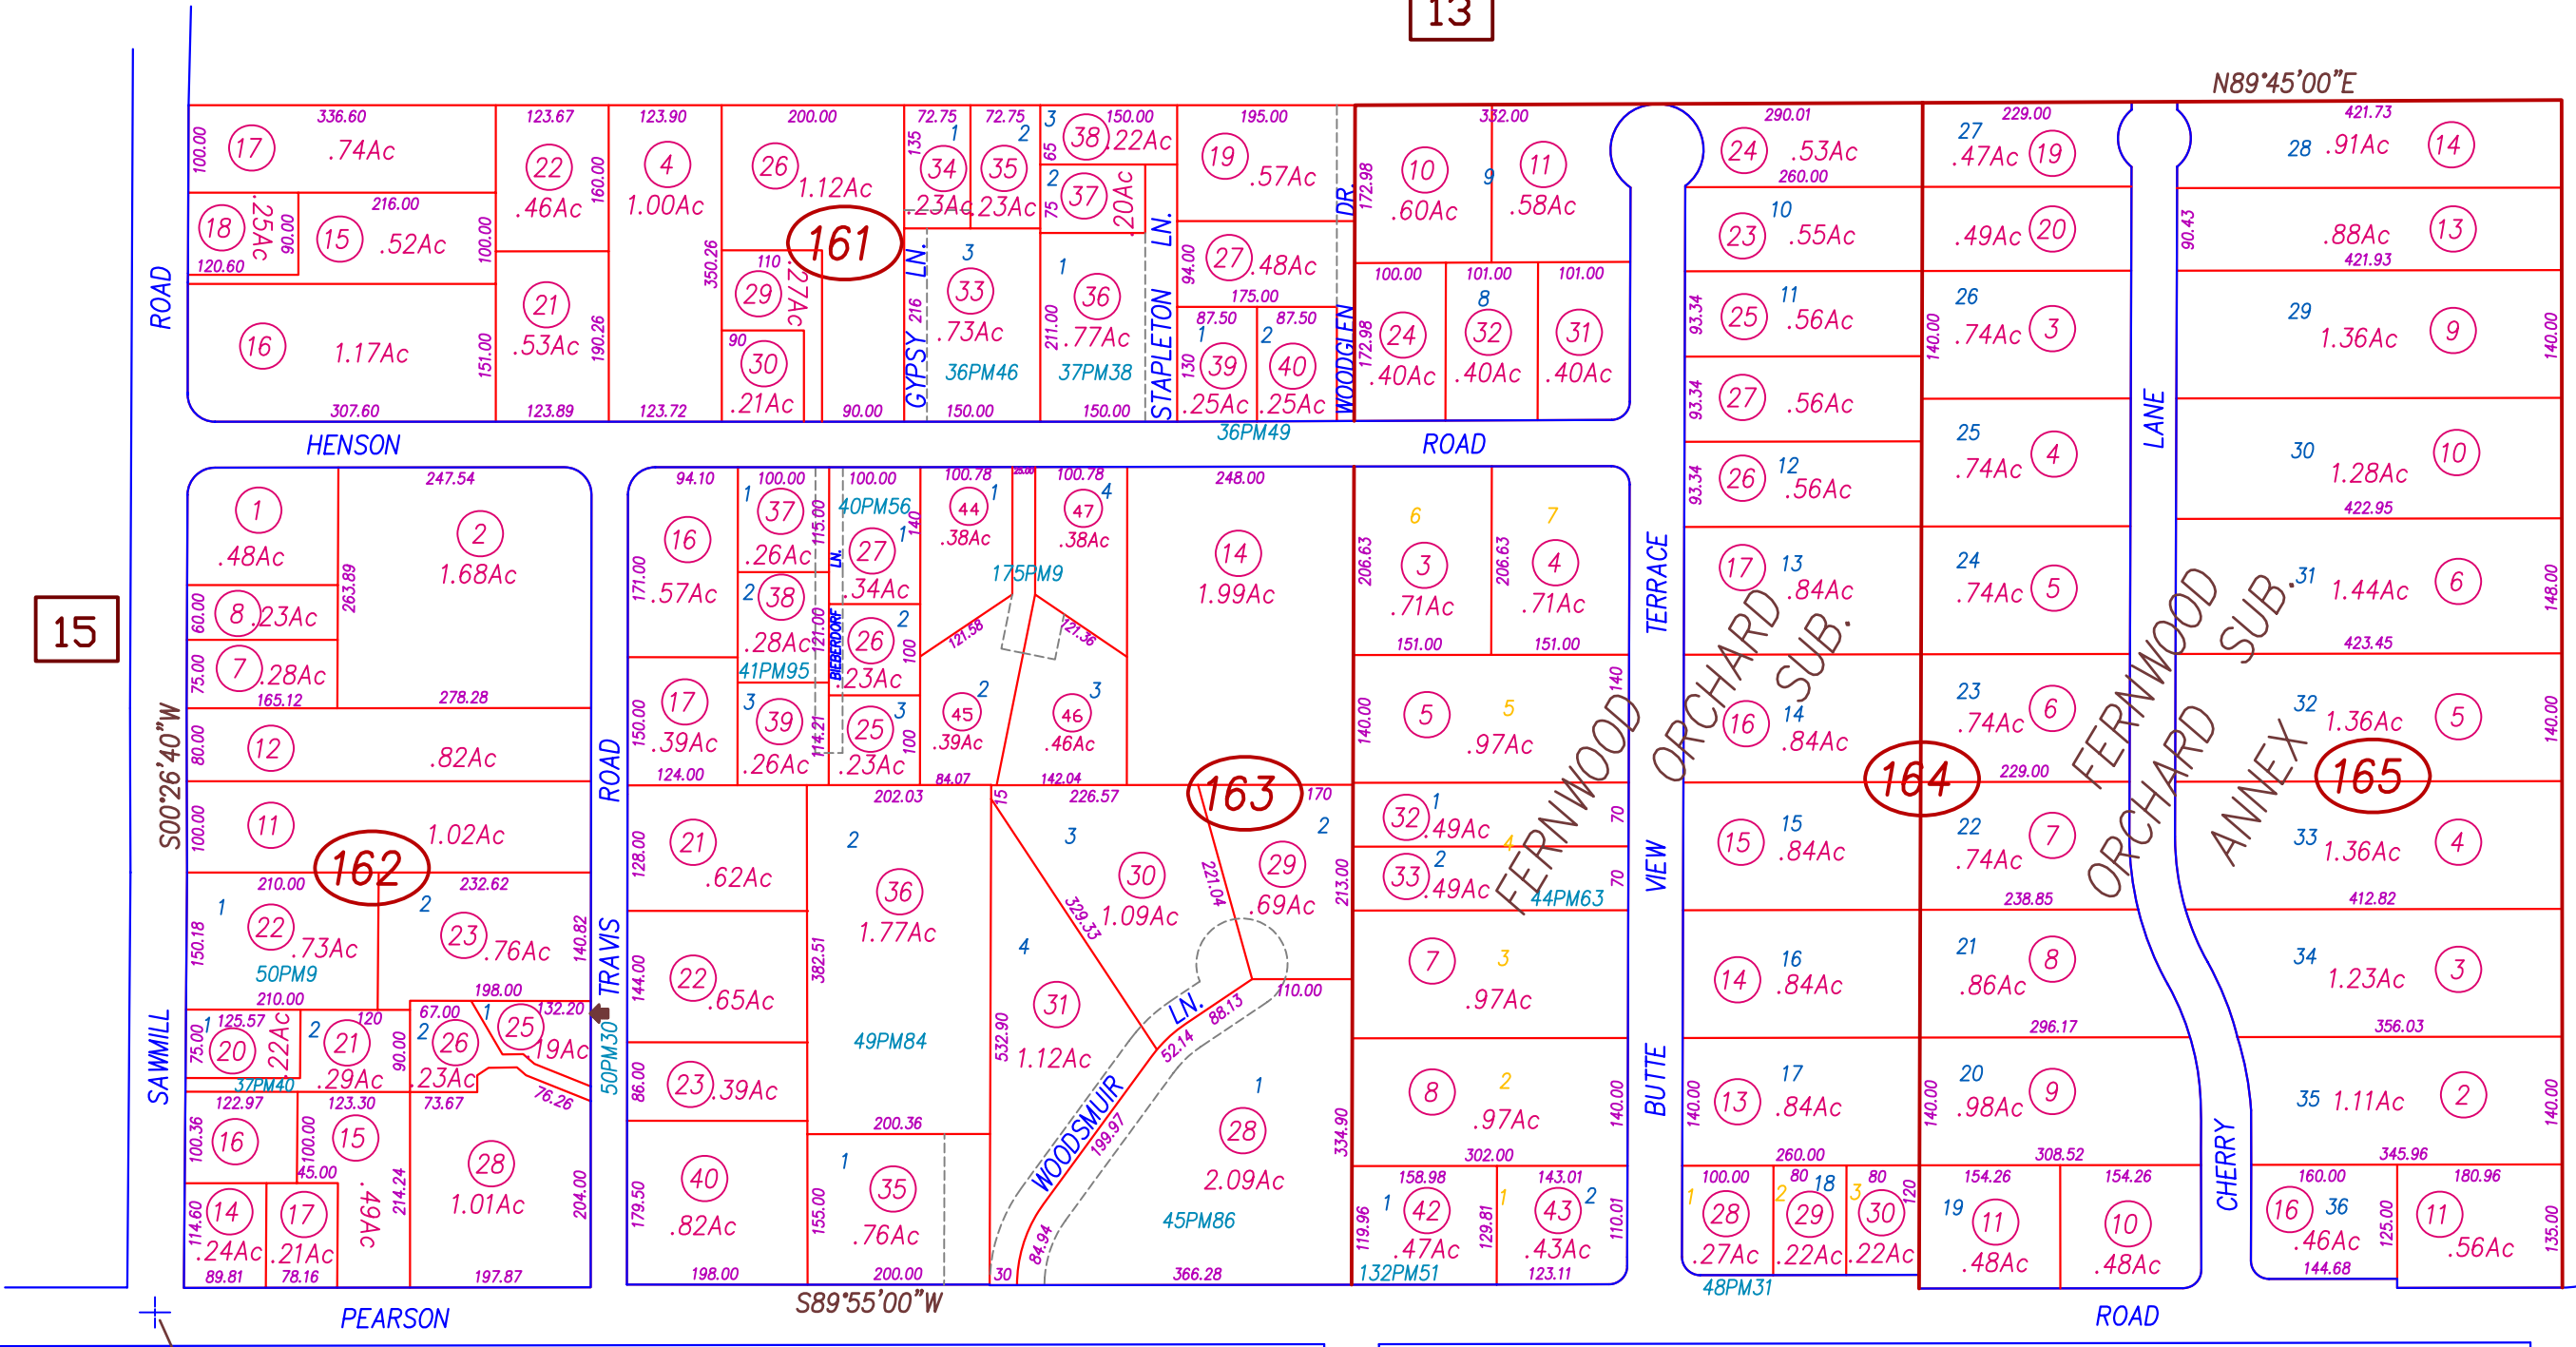

15

22

17

FERNWOOD ORCHARD SUB. M.O.R. BK. 15 PG. 34
FERNWOOD ORCHARD SUB. ANNEX M.O.R. BK. 18 PG. 1-2

Butte County Assessor's Map
Book 54, Page 16

All Assessors' maps are prepared for local property assessment purposes ONLY. Parcels shown thereon may not comply with State and local subdivision ordinances. No liability is assumed for use of information shown on any Assessors' map. ALL ACRESAGES APPROXIMATE PER RECORDED INFORMATION.

CREATED BY	PS	CREATED ON	2-28-2003
REVISED BY	SL	REVISED ON	11-1-2008
FILE NAME	54-16	EFFECTIVE	2009-10 ROLL
Previous Book, Portion Of Page			
Compiled By The Butte County Assessor's Office			