


S 1/2 SEC. 14 T.24N. R.2E. M.D.B.&M.

56-10

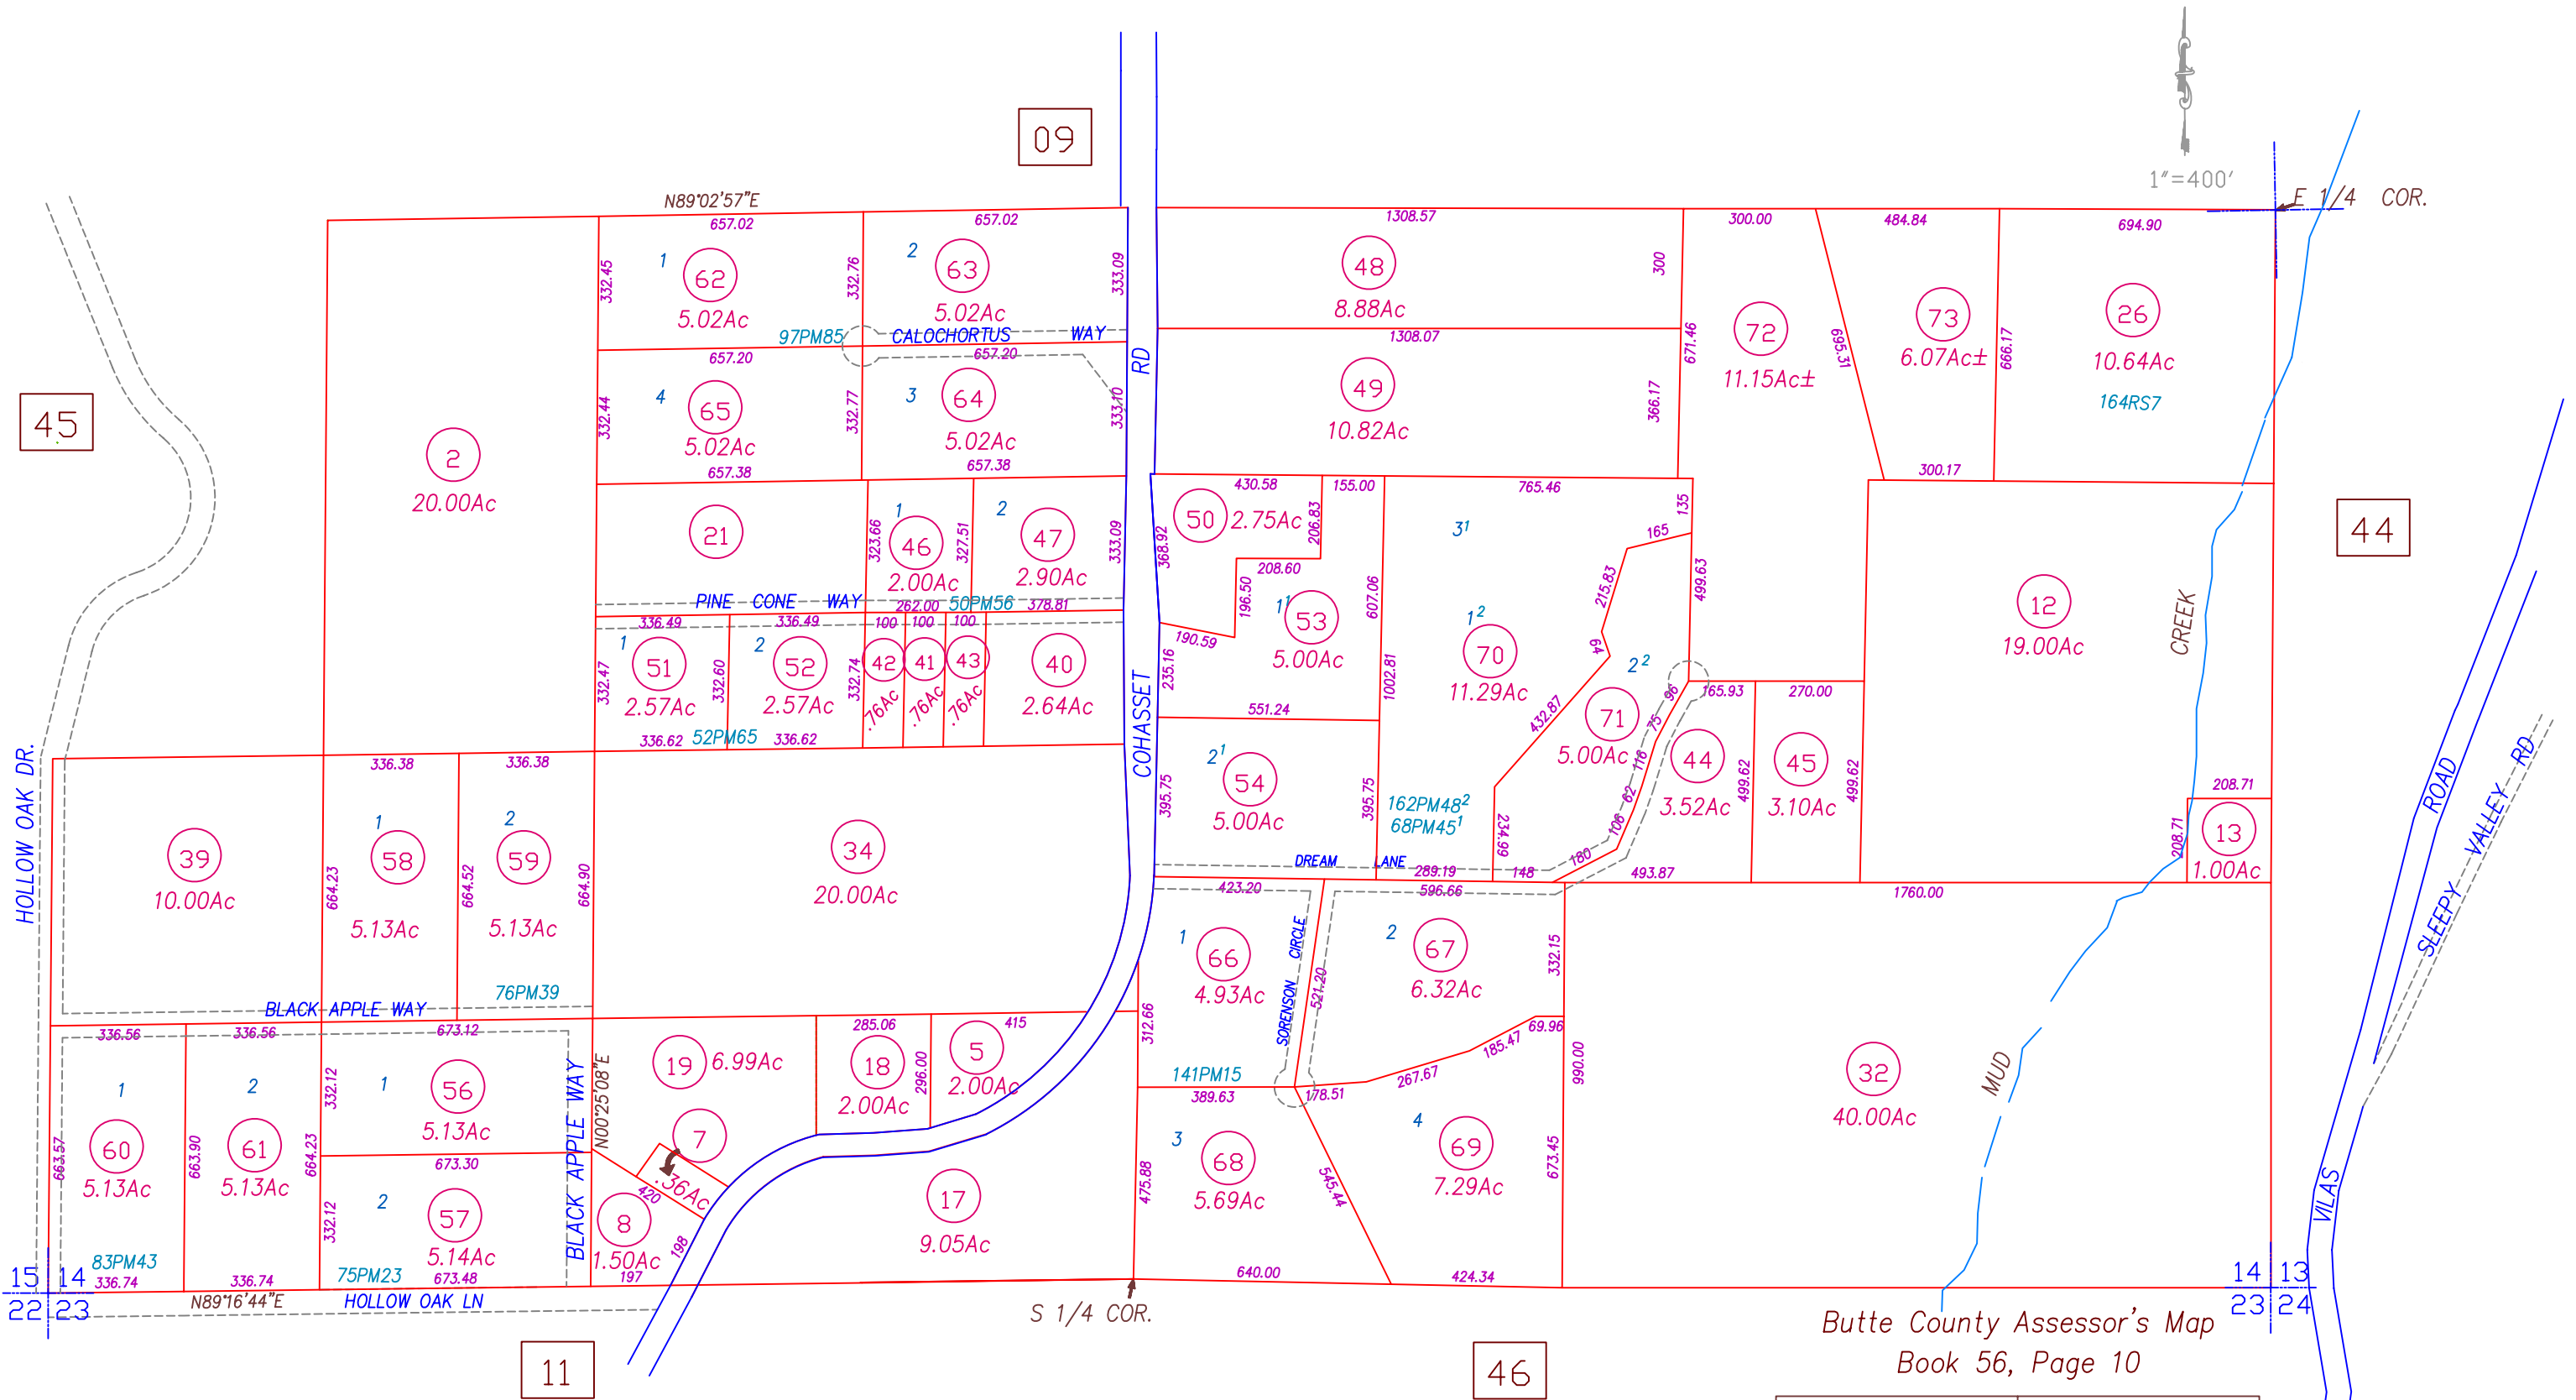

Butte County Assessor's Map  
Book 56, Page 10

CREATED BY	SDT	CREATED ON	4-14-2005
REVISED BY	SDT	REVISED ON	6-17-2005
FILE NAME	56-10	EFFECTIVE	2005-06 ROLL
Previous Book , Portion Of Page			
Compiled By The Butte County Assessor's Office			

NOTE: ALL INFORMATION SHOWN ON ASSESSOR  
PARCEL MAPS ARE FOR ASSESSOR'S OFFICE USE  
AND DO NOT NECESSARILY CONSTITUTE LEGAL  
LOTS. NO LIABILITY IS ASSUMED FOR THE  
ACCURACY OF THE DATA SHOWN.