

PTN. SEC. 3, T.22N. R.4E. M.D.B.&M.




CAMELOT, SPRING VALLEY RANCH, 38 M.O.R. 51/56, 9-10-1971

37

33

23

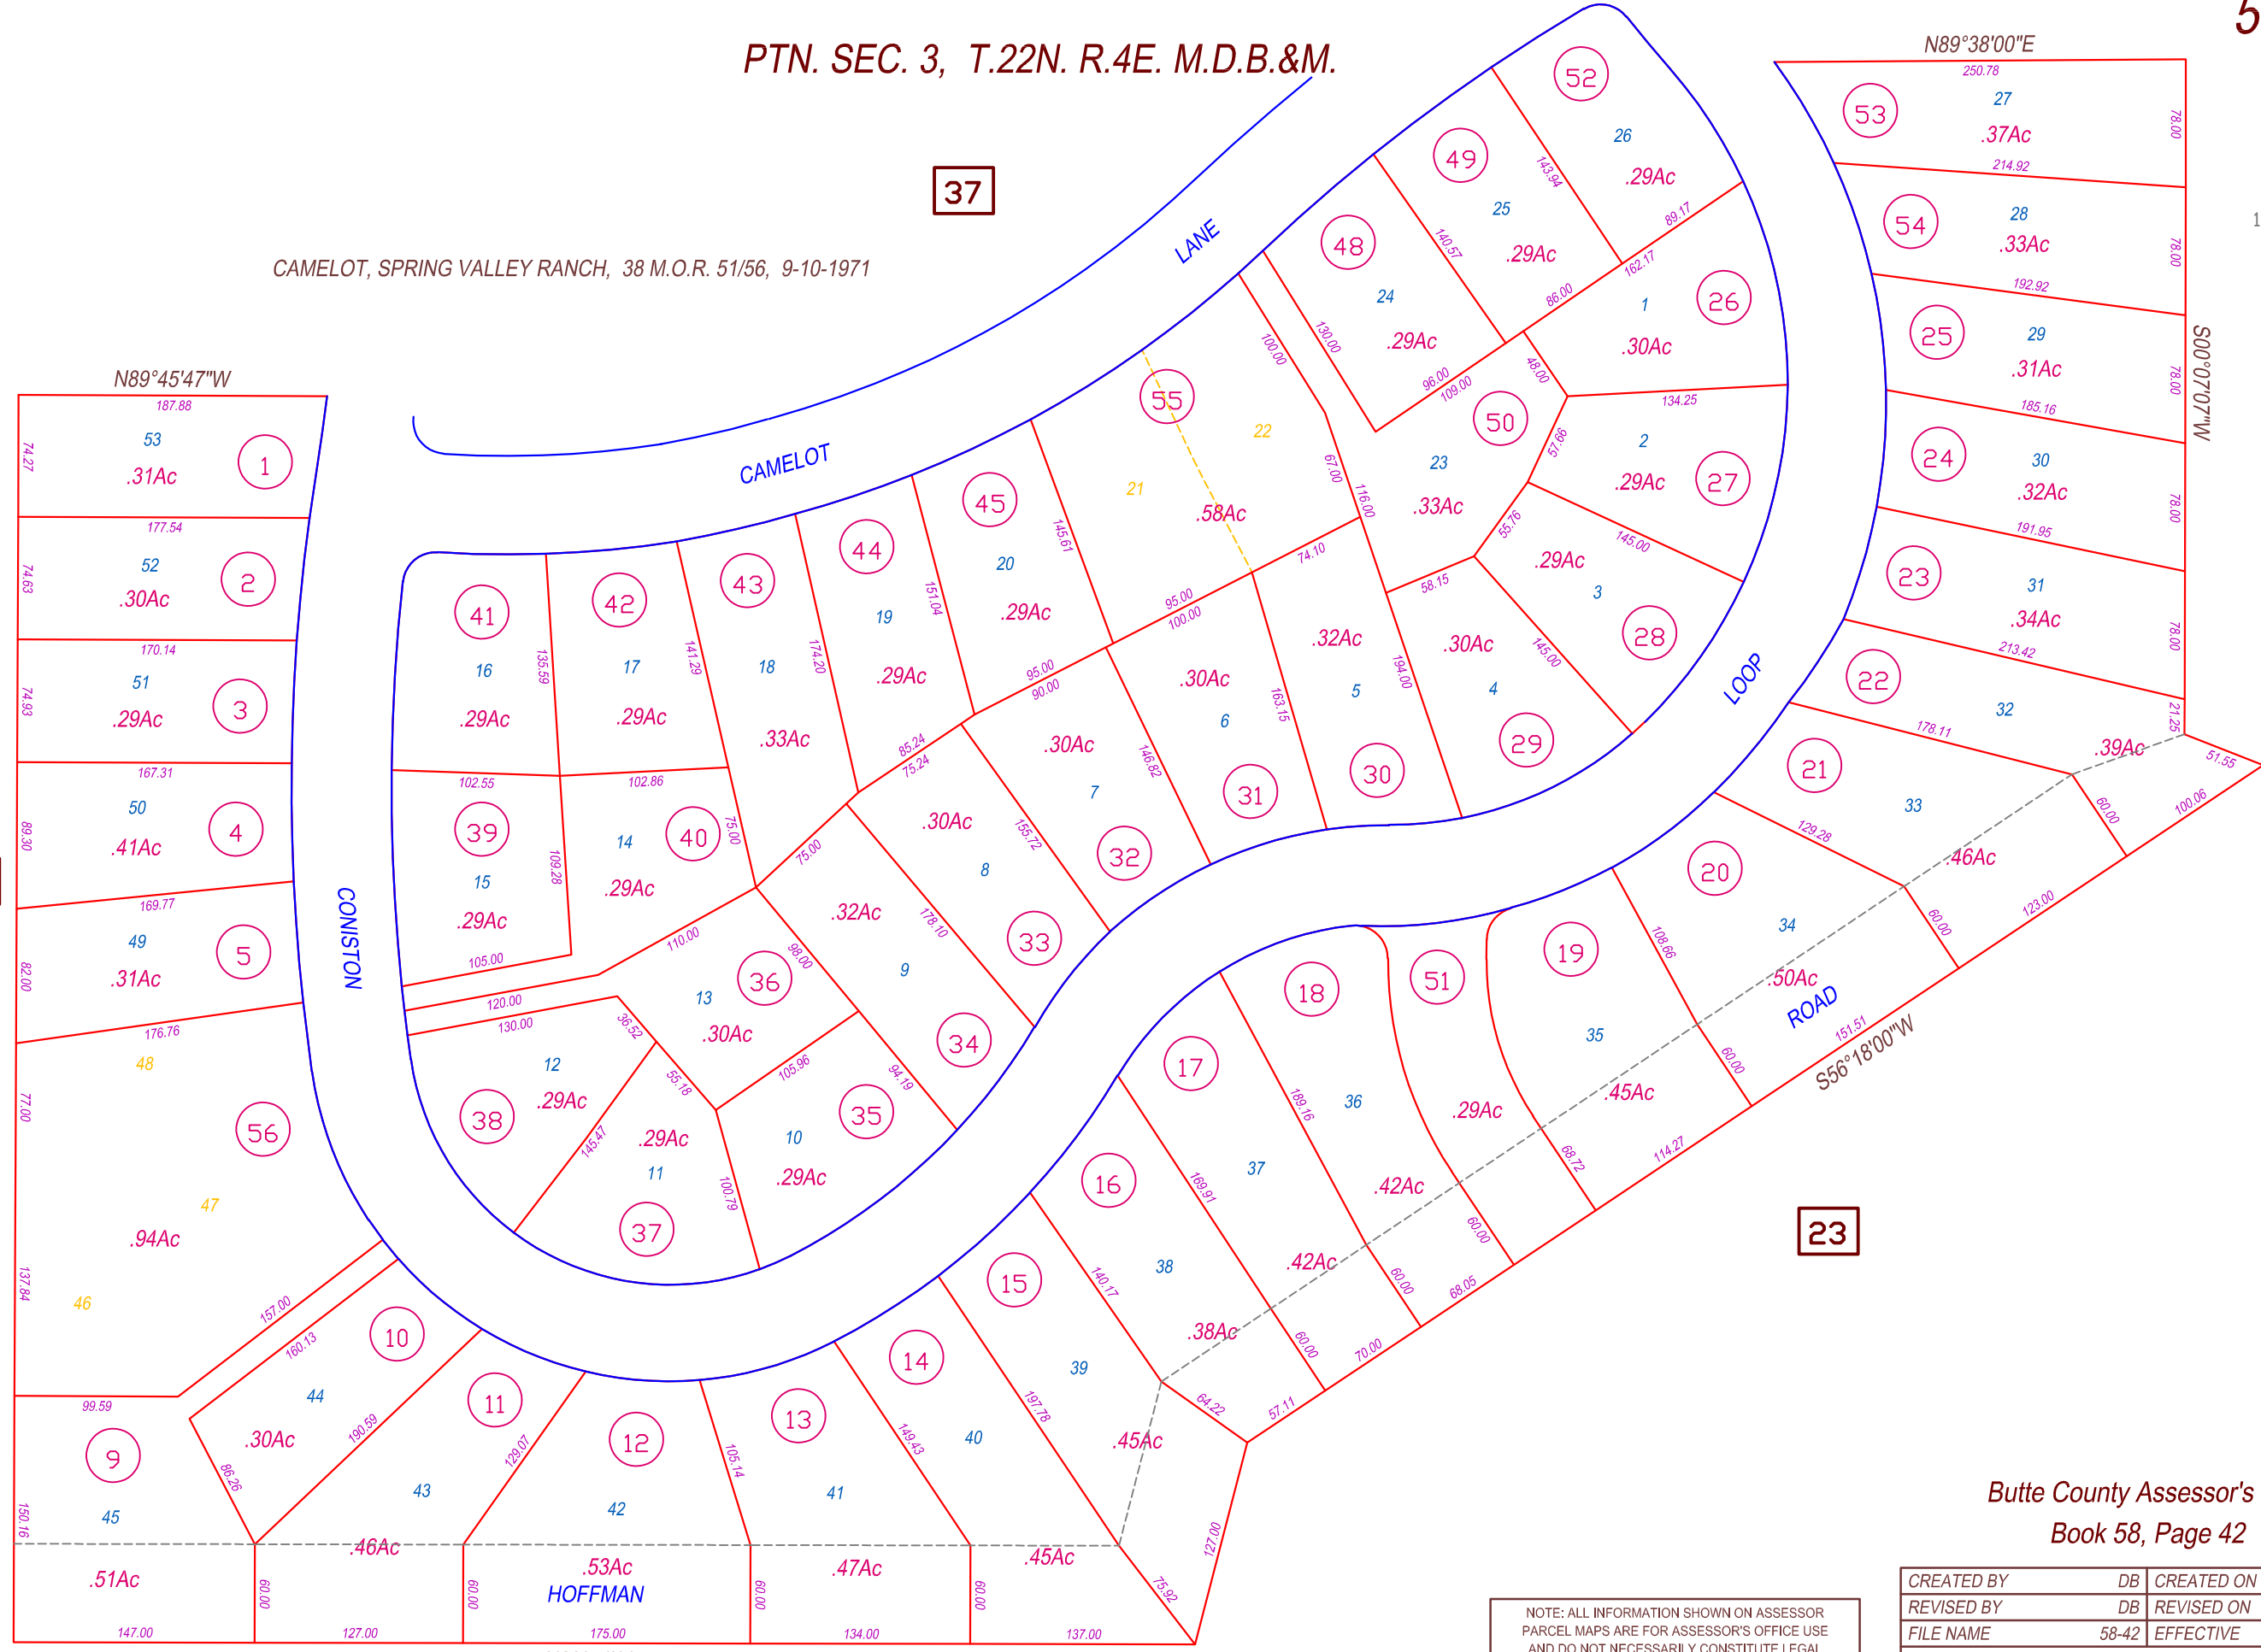

NOTE: ALL INFORMATION SHOWN ON ASSESSOR PARCEL MAPS ARE FOR ASSESSOR'S OFFICE USE AND DO NOT NECESSARILY CONSTITUTE LEGAL LOTS. NO LIABILITY IS ASSUMED FOR THE ACCURACY OF THE DATA SHOWN.

Butte County Assessor's Map Book 58, Page 42

CREATED BY	DB	CREATED ON	4-4-2003
REVISED BY	DB	REVISED ON	4-4-2003
FILE NAME	58-42	EFFECTIVE	2003-04 ROLL
Compiled By The Butte County Assessor's Office			