


PTN. SEC. 3, T.22N. R.4E. M.D.B.&M.

37

CAMELOT, SPRING VALLEY ADDITION, 38 M.O.R. 51/56, 9-10-1971

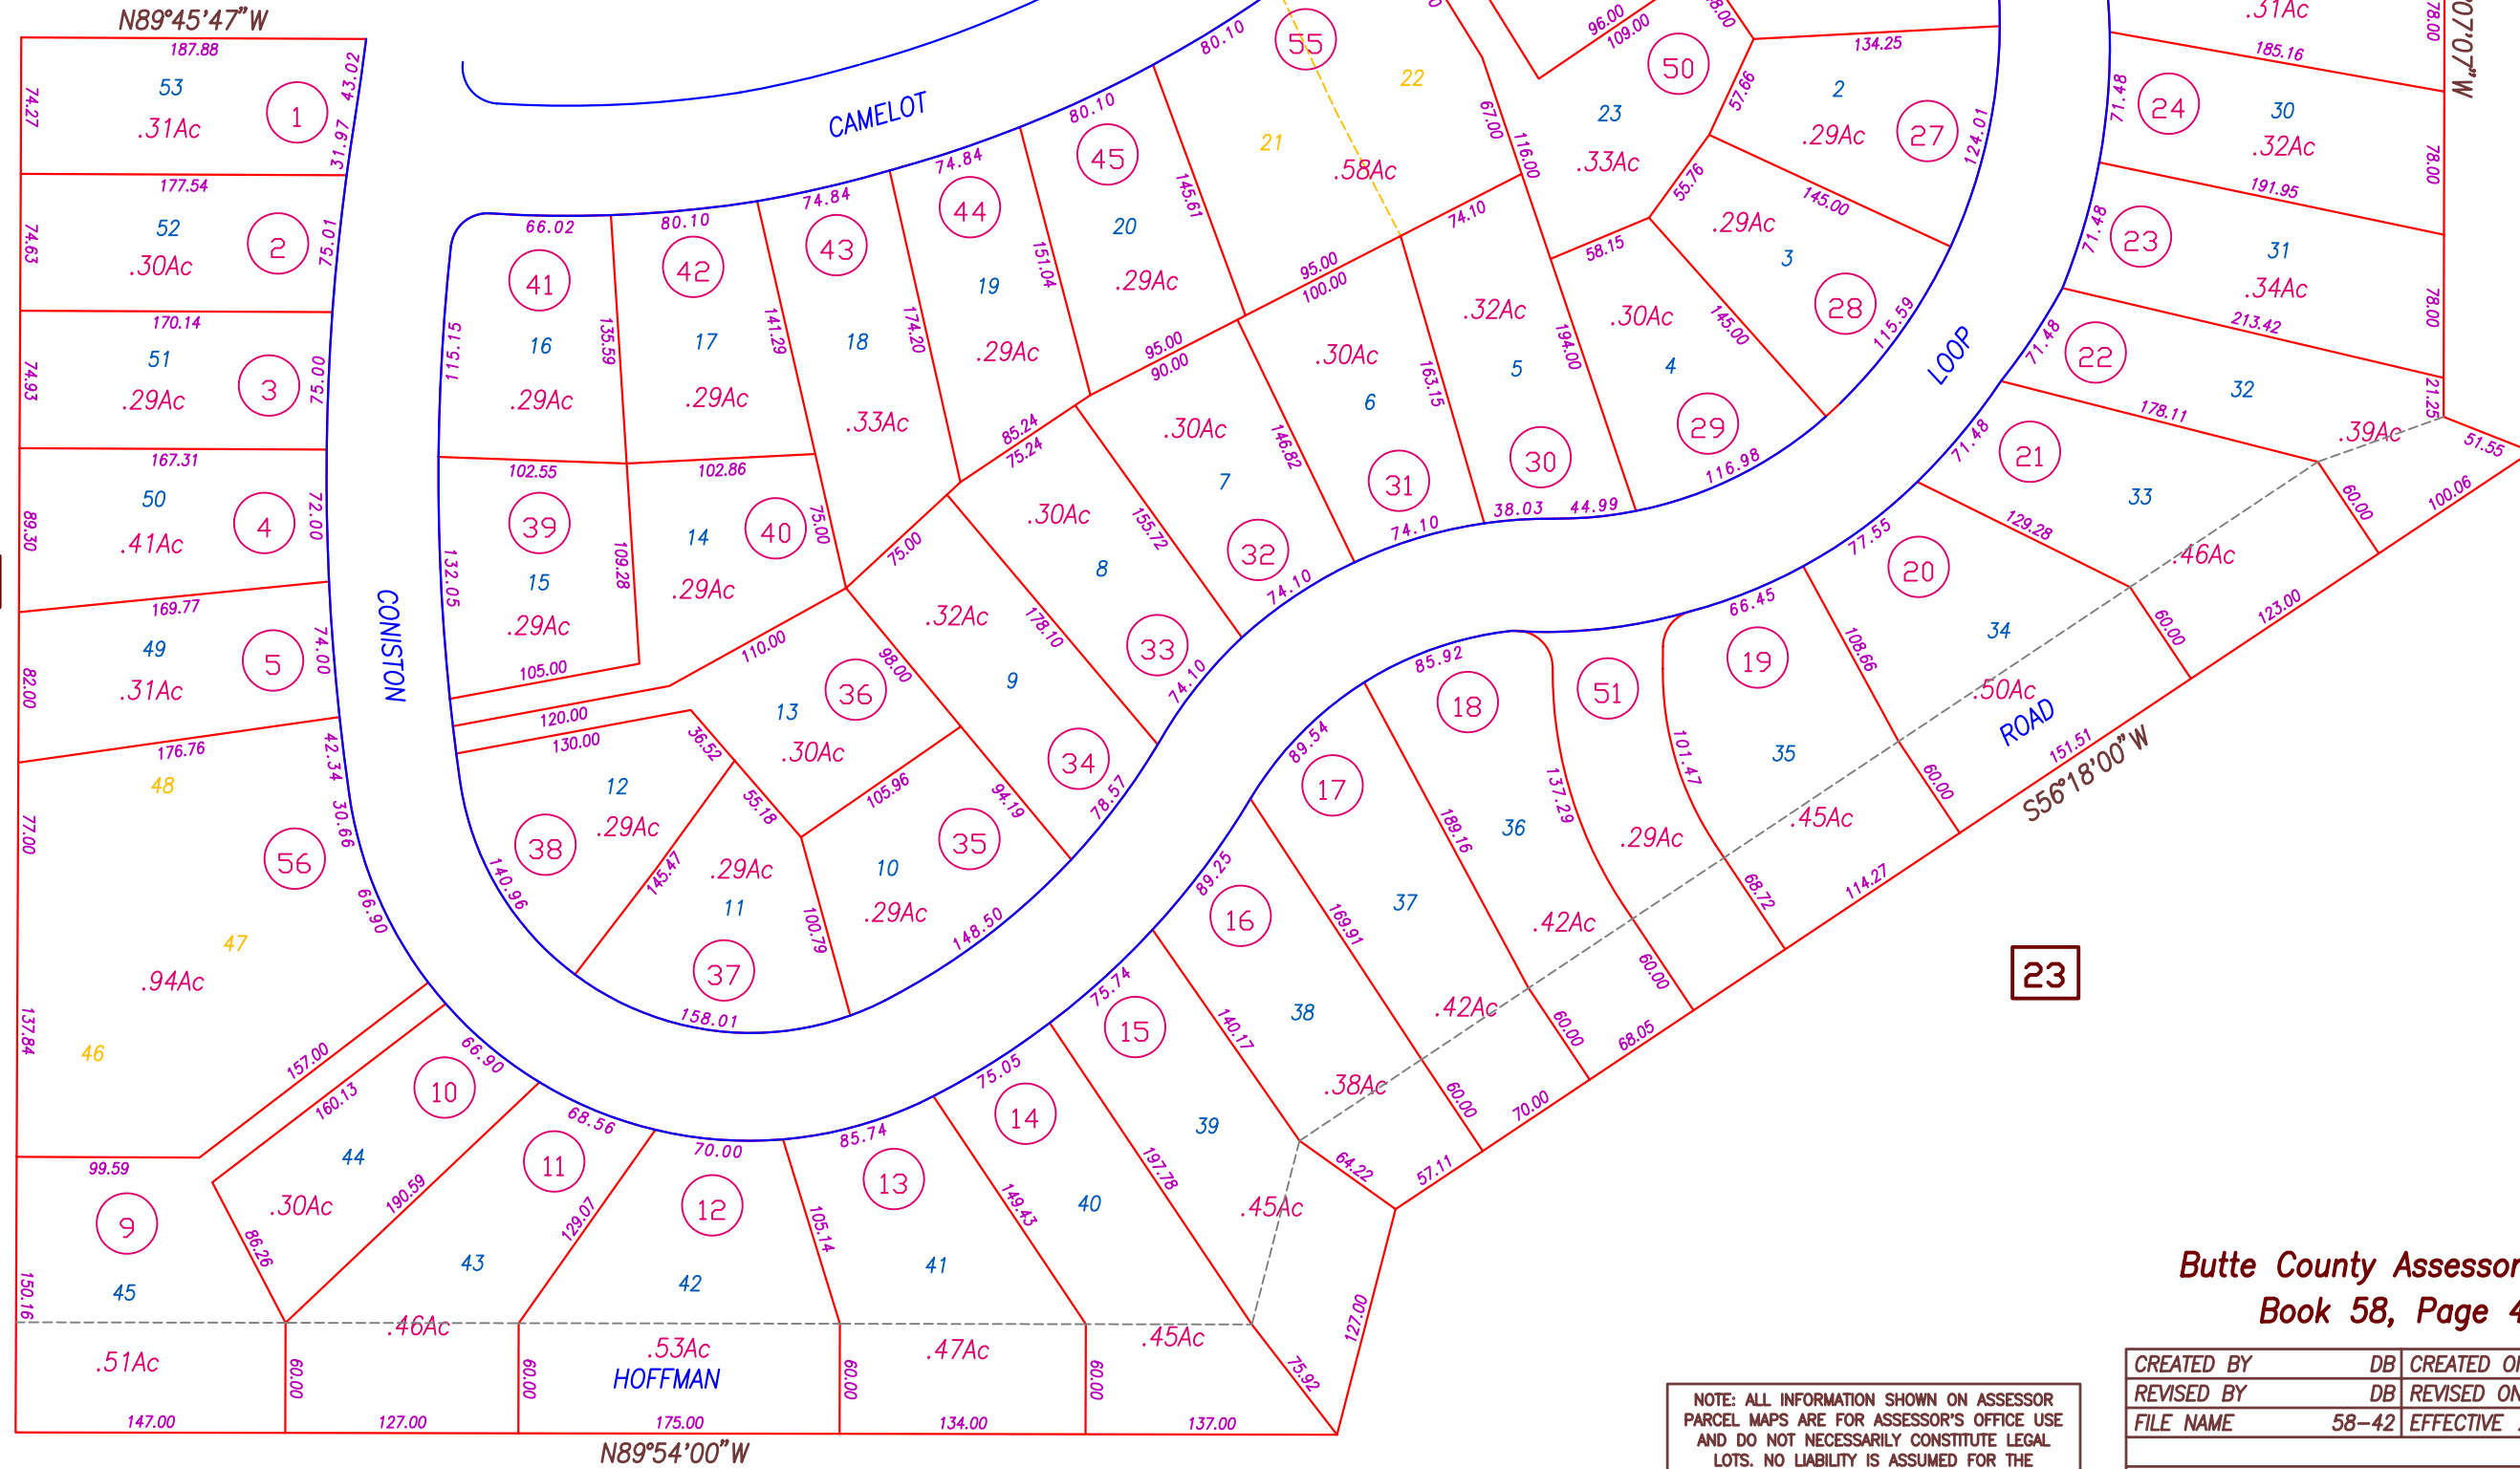

33

23

Butte County Assessor's Map
Book 58, Page 42

CREATED BY	DB	CREATED ON	4-4-2003
REVISED BY	DB	REVISED ON	4-4-2003
FILE NAME	58-42	EFFECTIVE	2003-04 ROLL

NOTE: ALL INFORMATION SHOWN ON ASSESSOR PARCEL MAPS ARE FOR ASSESSOR'S OFFICE USE AND DO NOT NECESSARILY CONSTITUTE LEGAL LOTS. NO LIABILITY IS ASSUMED FOR THE ACCURACY OF THE DATA SHOWN.

Compiled By The Butte County Assessor's Office