


PTN. SEC. 27 T.21N. R.5E. M.D.B.&M.

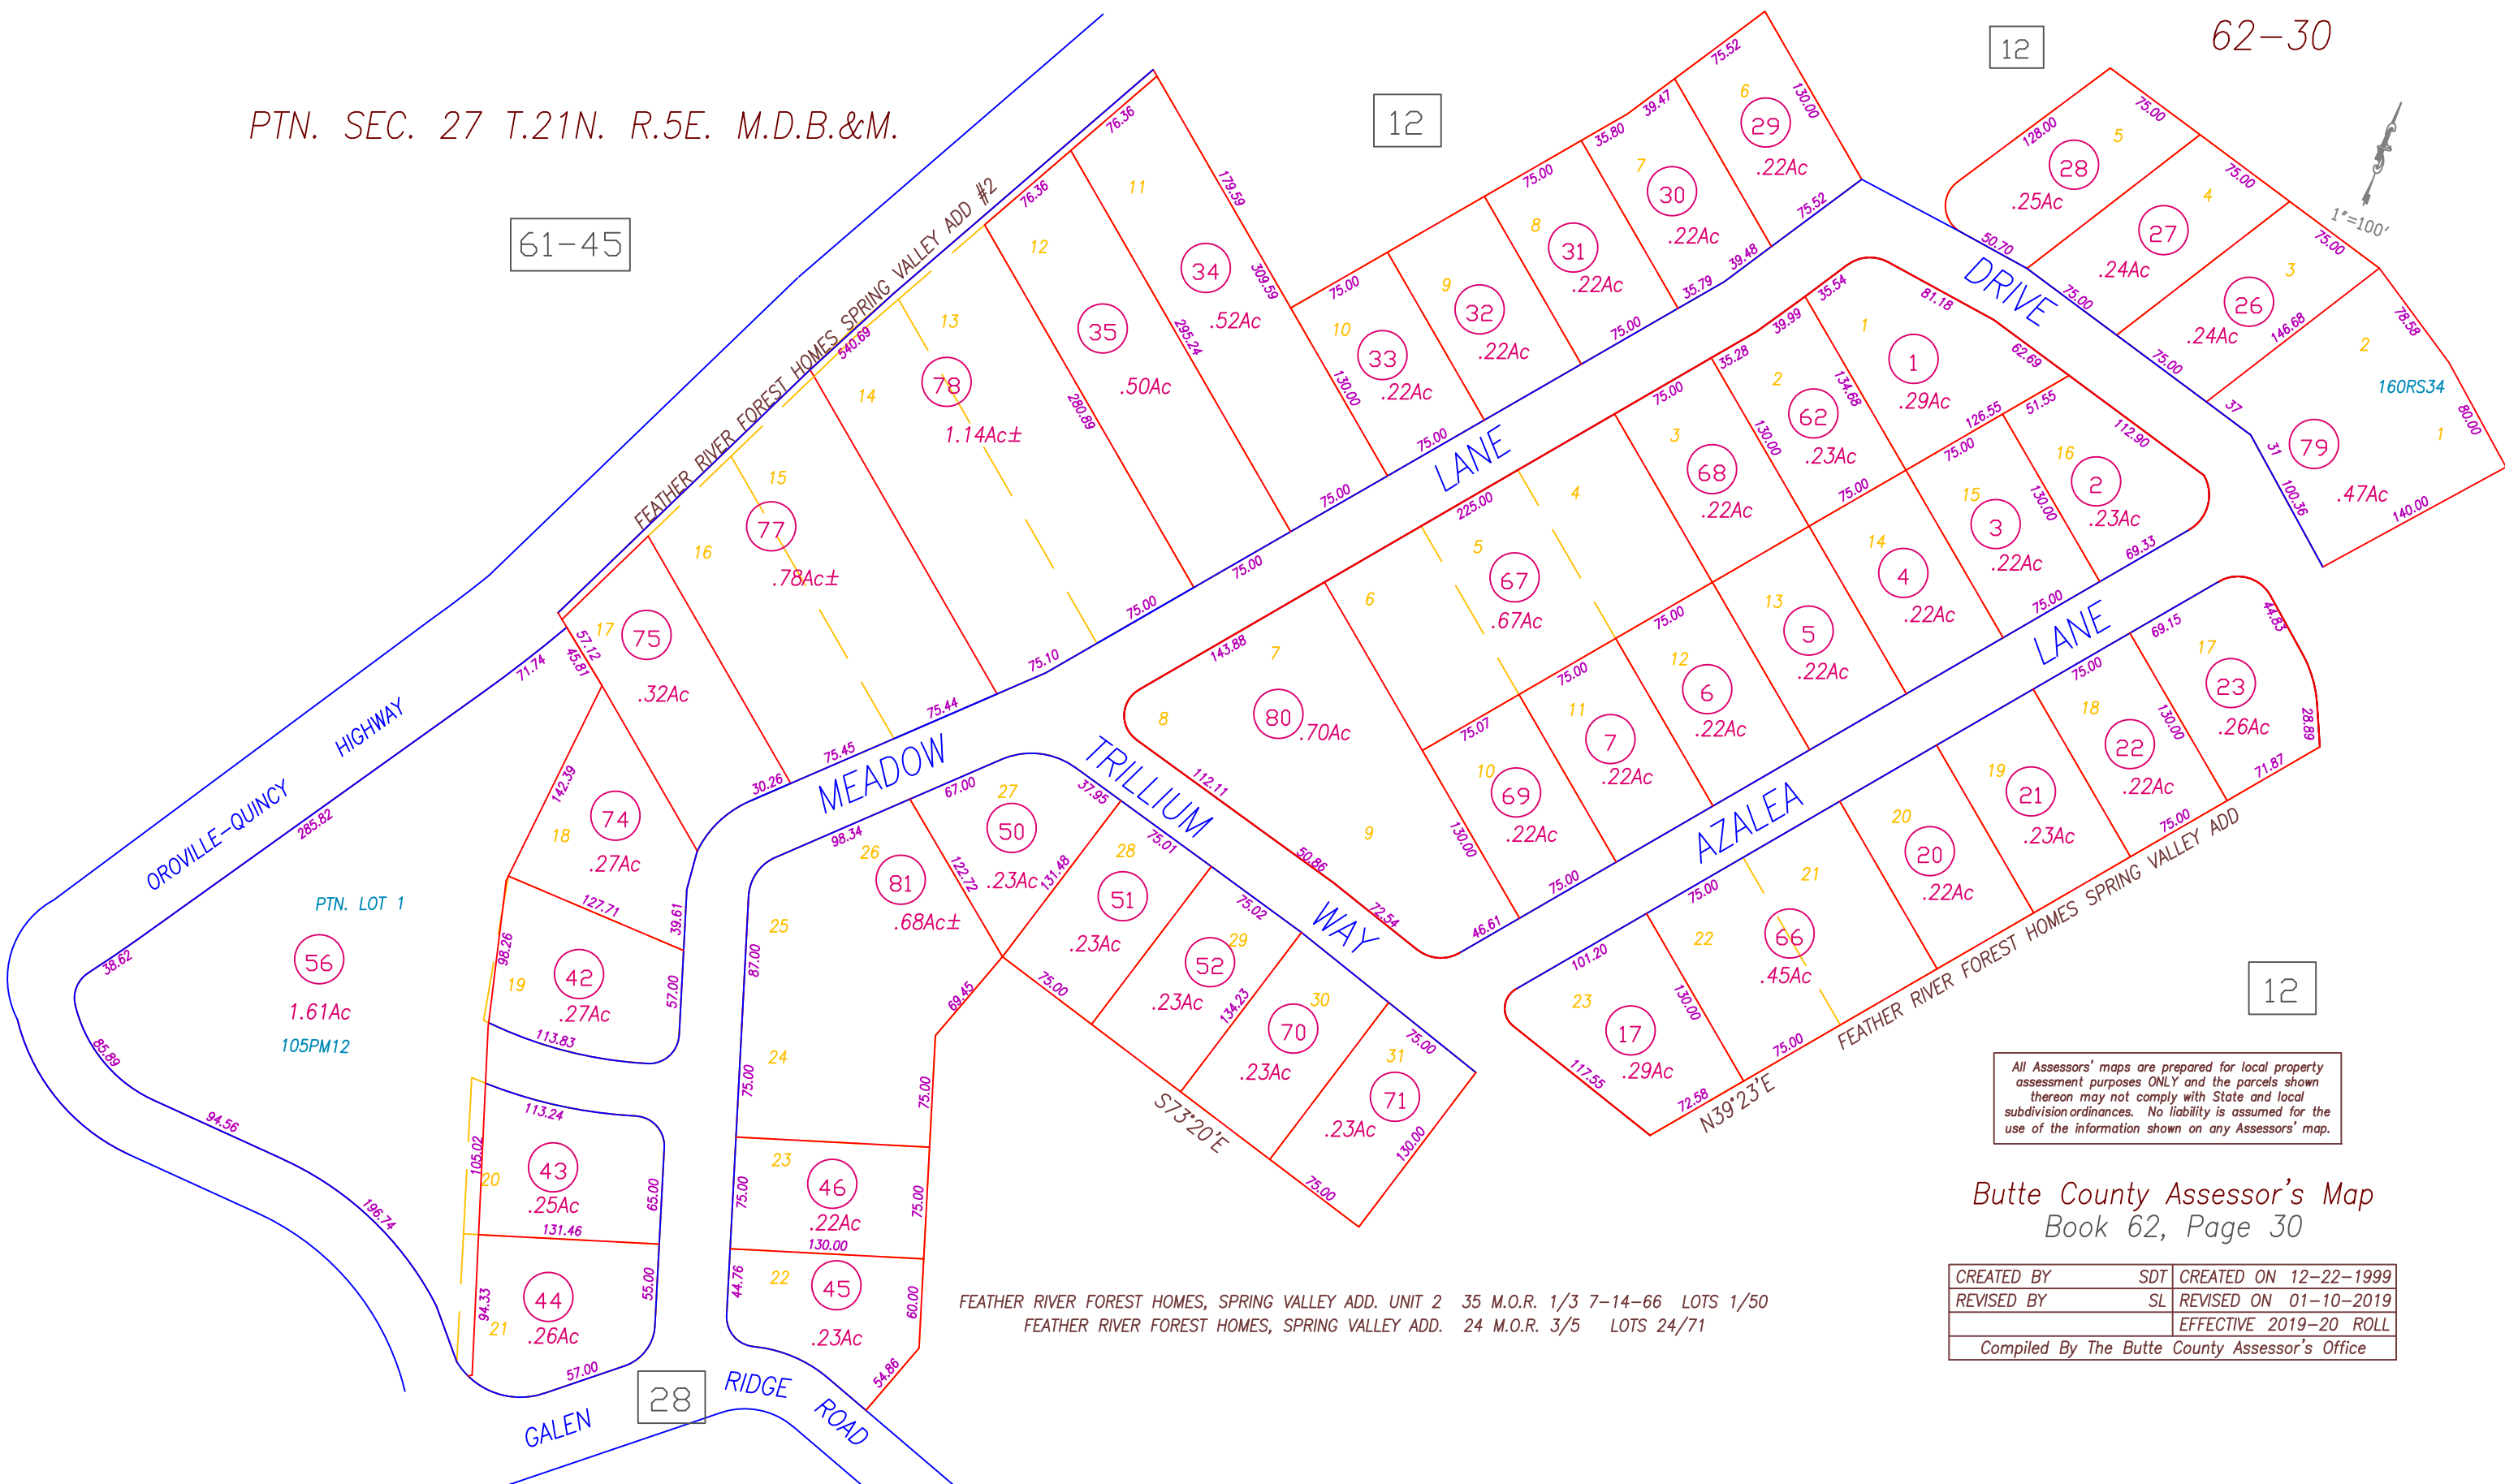

All Assessors' maps are prepared for local property assessment purposes ONLY and the parcels shown thereon may not comply with State and local subdivision ordinances. No liability is assumed for the use of the information shown on any Assessors' map.

Butte County Assessor's Map
Book 62, Page 30

FEATHER RIVER FOREST HOMES, SPRING VALLEY ADD. UNIT 2 35 M.O.R. 1/3 7-14-66 LOTS 1/50
FEATHER RIVER FOREST HOMES, SPRING VALLEY ADD. 24 M.O.R. 3/5 LOTS 24/71

CREATED BY	SDT	CREATED ON	12-22-1999
REVISED BY	SL	REVISED ON	01-10-2019
		EFFECTIVE	2019-20 ROLL
Compiled By The Butte County Assessor's Office			