


PTN. N.1/2 OF N.W. 1/4, SEC. 24, T.23N. R.3E. M.D.B.&M.

38

33

30

1"=200'

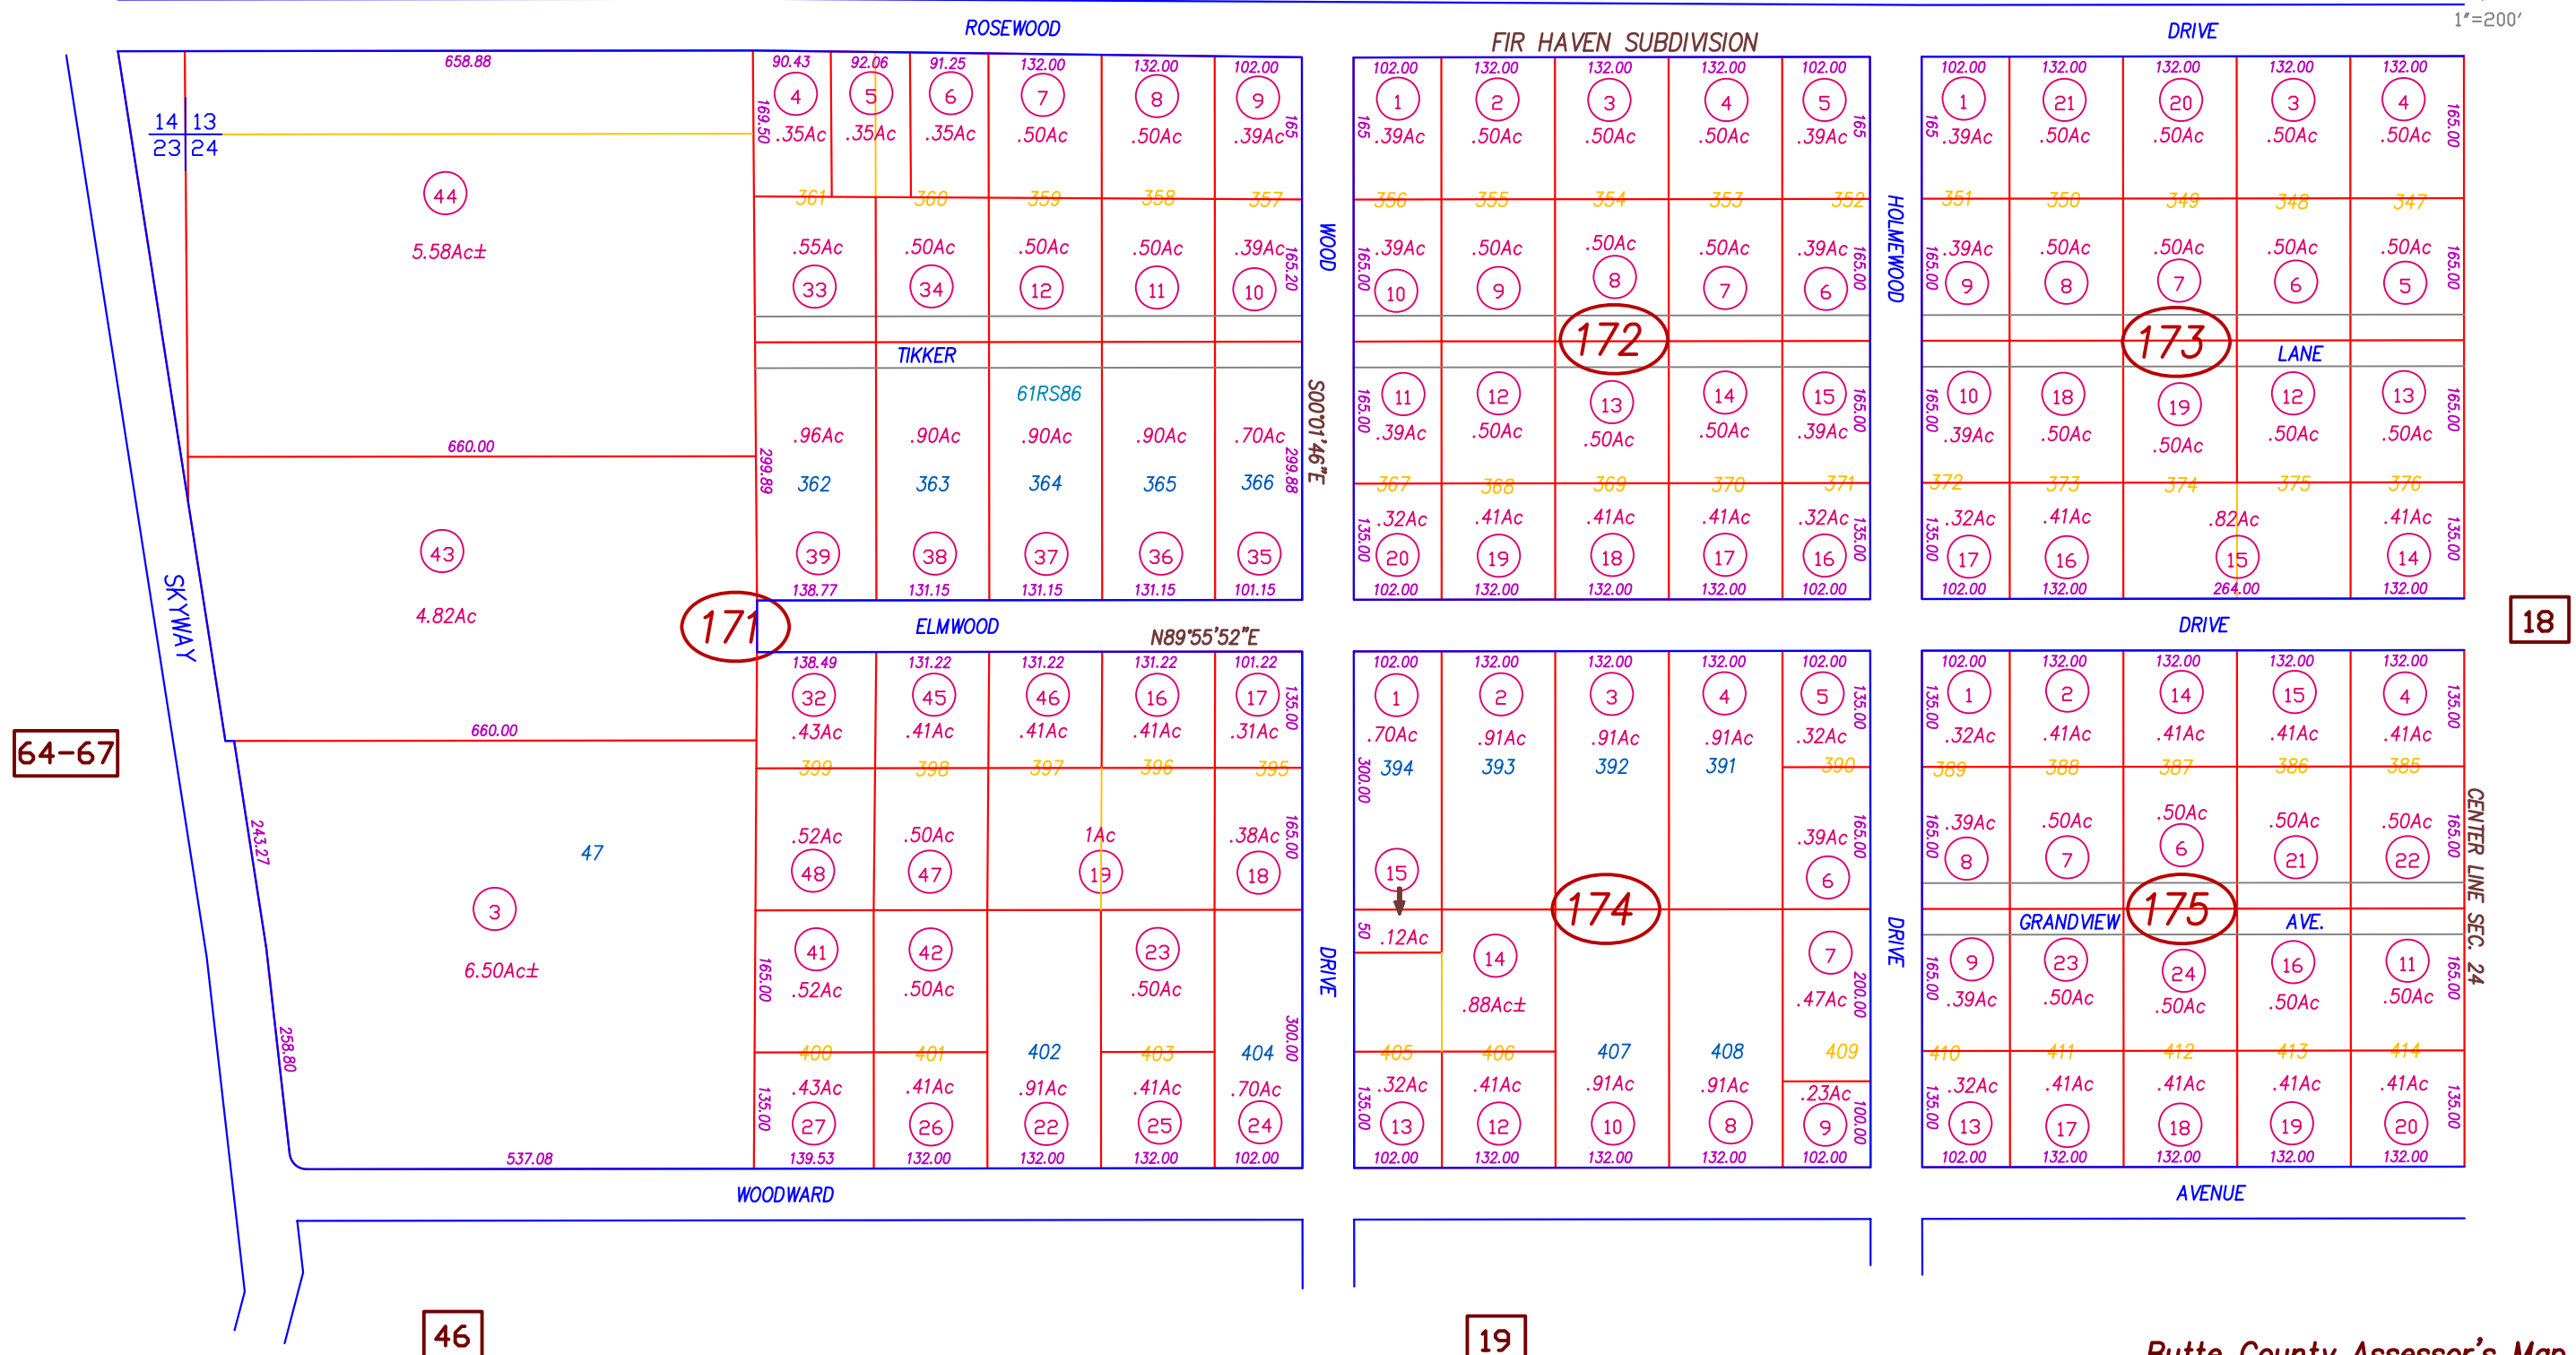

FIR HAVEN SUB., 21 M.O.R. 33
FIR HAVEN R.S. 25 M.O.R. 42/44, 5-12-1961

All Assessors' maps are prepared for local property assessment purposes ONLY. Parcels shown thereon may not comply with State and local subdivision ordinances. No liability is assumed for use of information shown on any Assessors' map. ALL ACREAGES APPROXIMATE PER RECORDED INFORMATION.

Butte County Assessor's Map
Book 65, Page 17

CREATED BY	DB	CREATED ON	5-13-2004
REVISED BY	DB	REVISED ON	04-20-2012
FILE NAME	65-17	EFFECTIVE	2012-13 ROLL
Previous Book 57, Portion Of Page 16			
Compiled By The Butte County Assessor's Office			