


THIS MAP WAS PREPARED FOR
ASSESSMENT PURPOSES ONLY
AND IS NOT TO BE USED FOR
ANY OTHER PURPOSES. THE DATA
HEREON IS AS SHOWN.

T. R. A.
68-006

2-010

T 17 N R 9 W

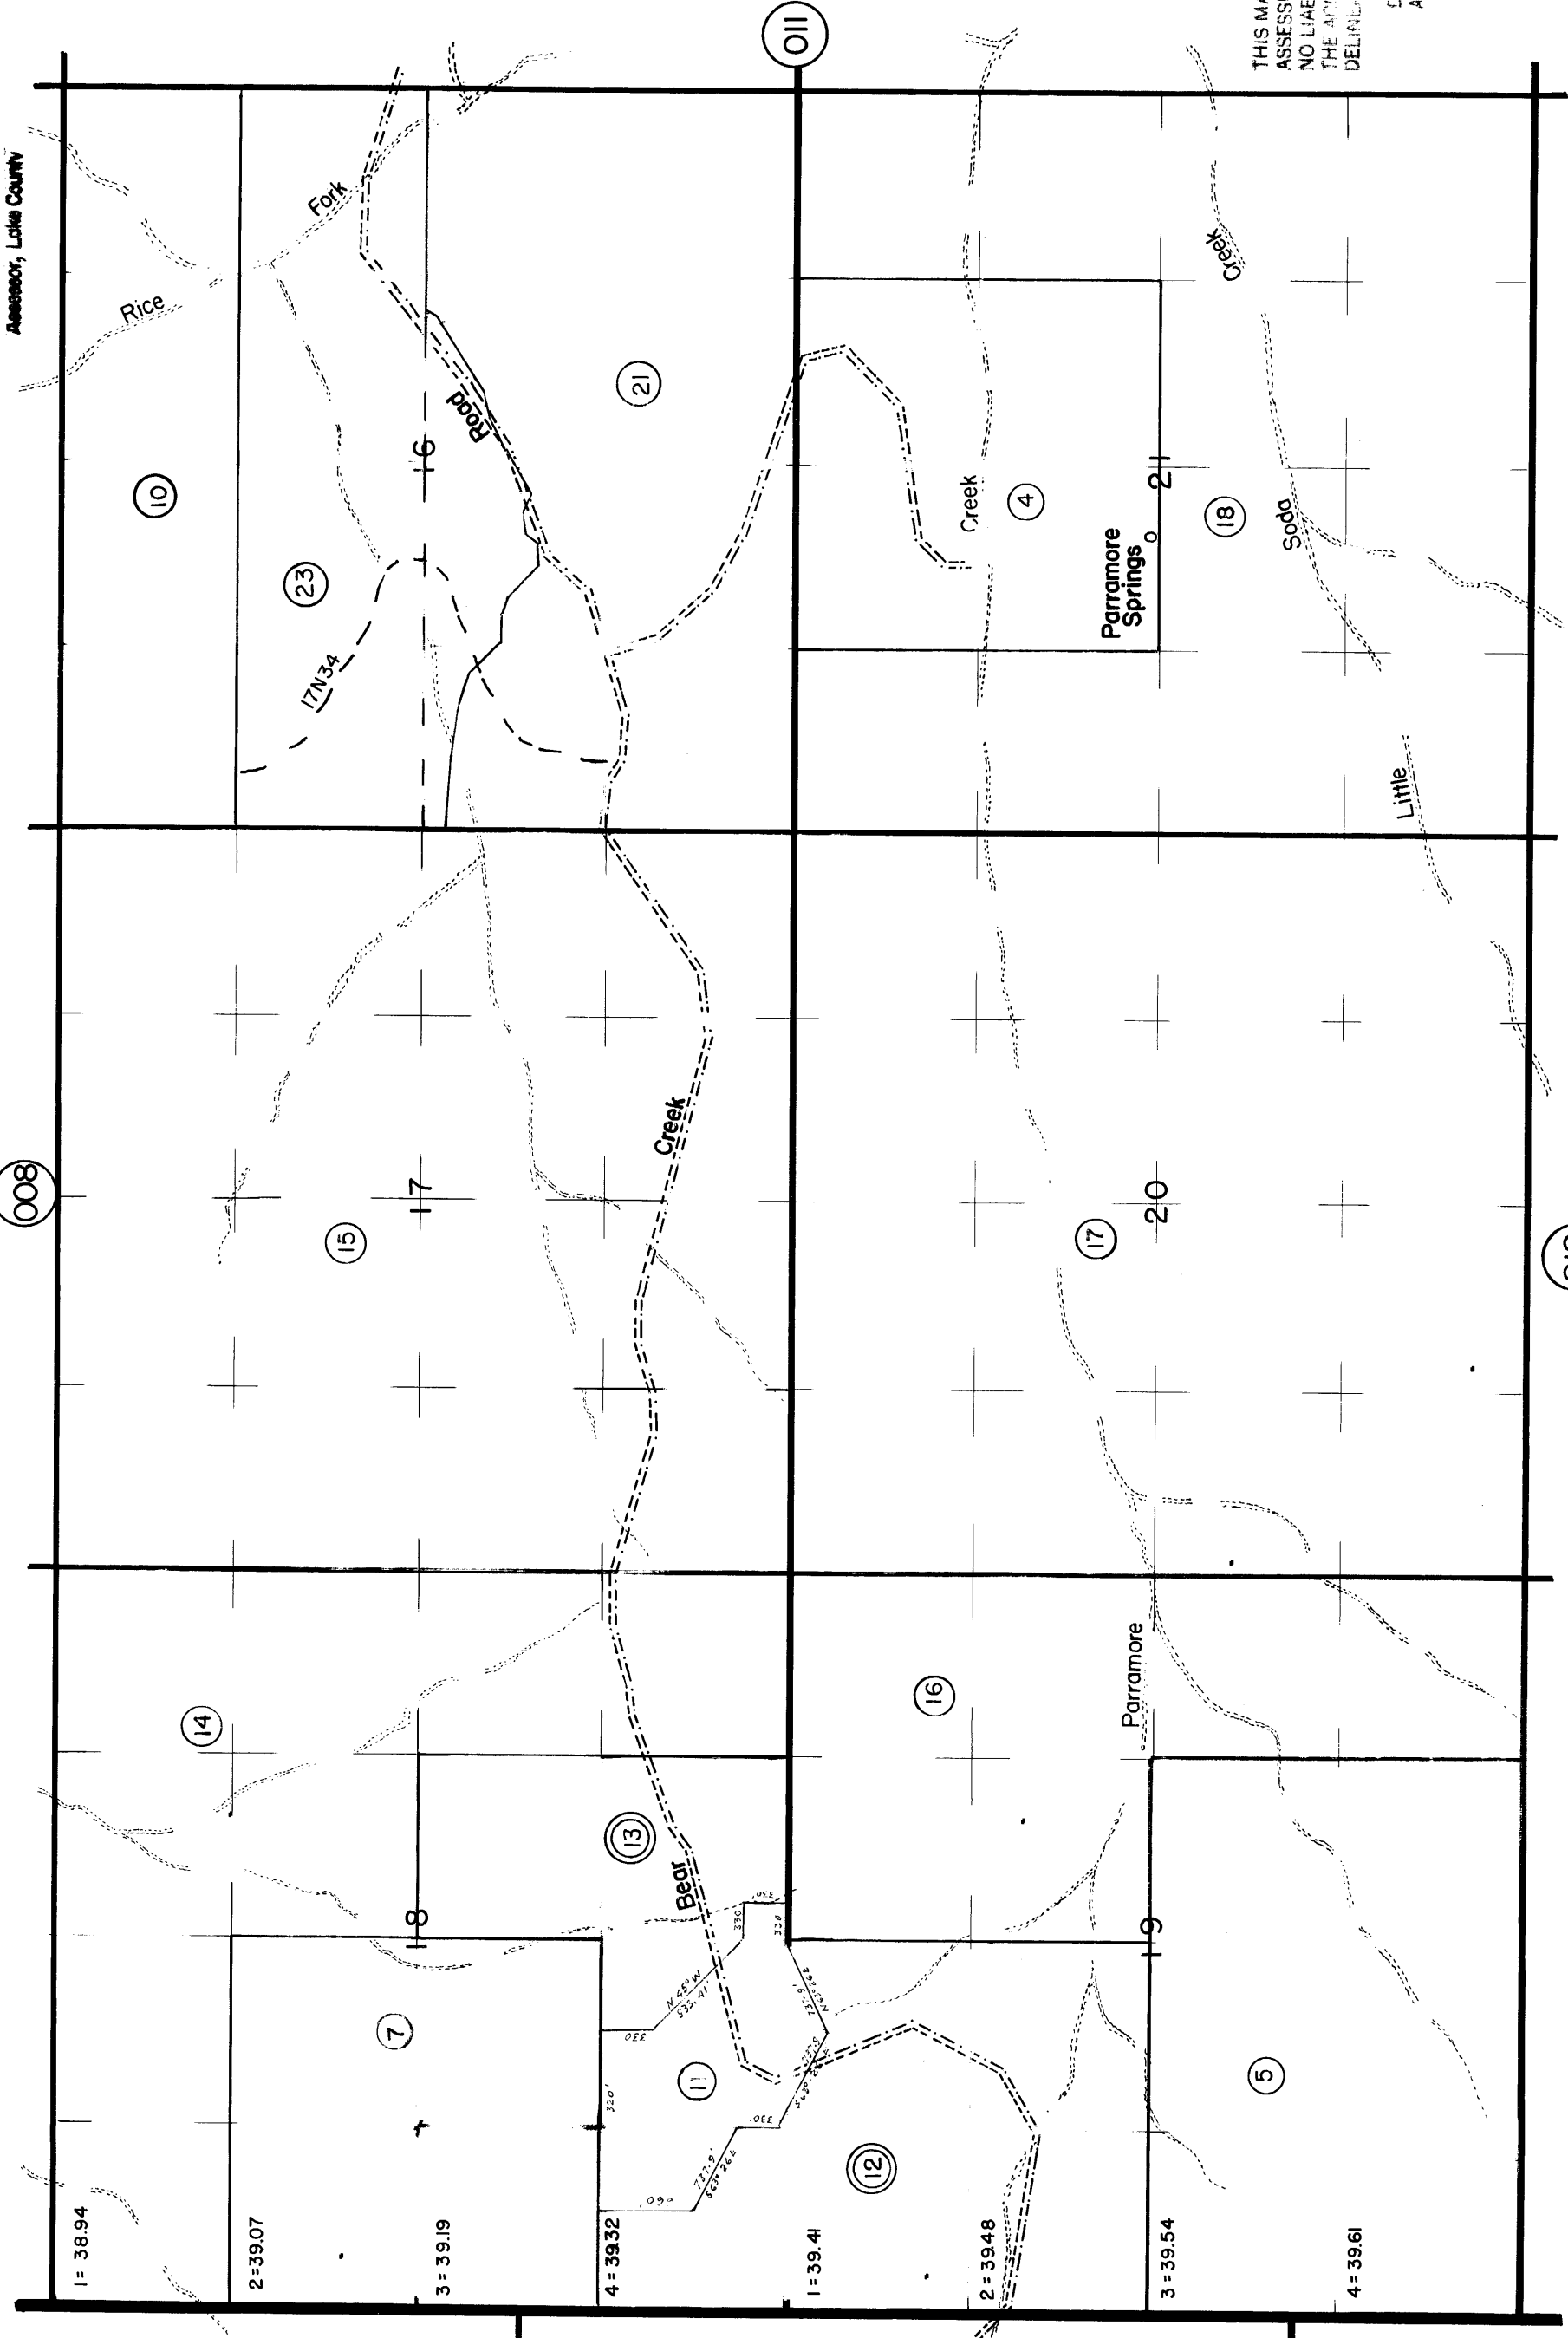

Assessor, Lake County

THIS MAP WAS PREPARED FOR
ASSESSMENT PURPOSES ONLY
AND IS NOT TO BE USED FOR
ANY OTHER PURPOSES. THE DATA
HEREON IS AS SHOWN.

DAN L. IRWIN
Assessor, Lake County

1 = 38.94
2 = 39.07
3 = 39.19
4 = 39.32
1 = 39.41
2 = 39.48
3 = 39.54
4 = 39.61

005

007

012

011

10

23

15

14

7

13

12

16

17

18

5

4

21

1 = 38.94
2 = 39.07
3 = 39.19
4 = 39.32
1 = 39.41
2 = 39.48
3 = 39.54
4 = 39.61