


11-06-03
03-24-04
08-18-05
08-23-06

**POR. TRACT 38 SEC. 24 T.19S., R.40E., M.D.B. & M.
DARWIN TOWNSITE**

TAX RATE AREA
59-003

35-15

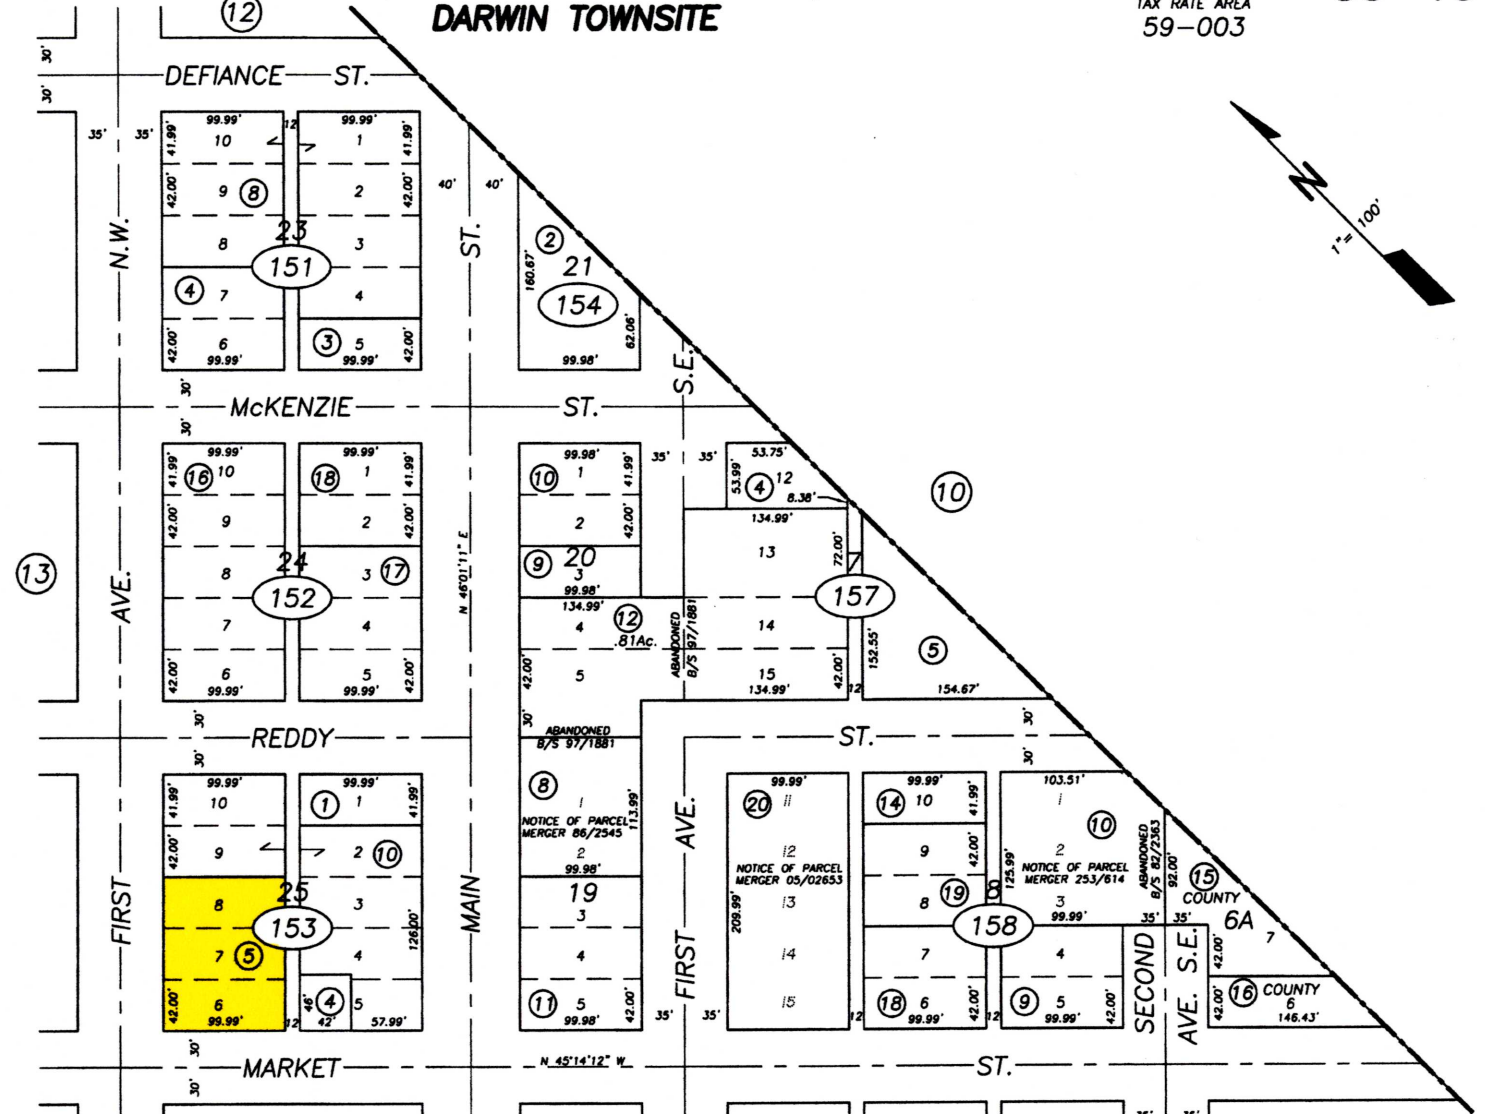

14

S.D. Bk. 3 Pgs. 59-70

16

NOTE: 1. THIS DOCUMENT WAS PREPARED FOR ASSESSMENT PURPOSES ONLY.
2. NO LIABILITY IS ASSUMED FOR THE ACCURACY OF THE DATA SHOWN.
3. ASSESSOR'S PARCELS MAY NOT COMPLY WITH LOCAL LOT-SPLIT OR BUILDING SITE ORDINANCES.

18

Assessor's Map Bk. 35 Pg. 15
County of Inyo, Calif.
1950

08-23-06
08-18-05

APN# 035-153-05