
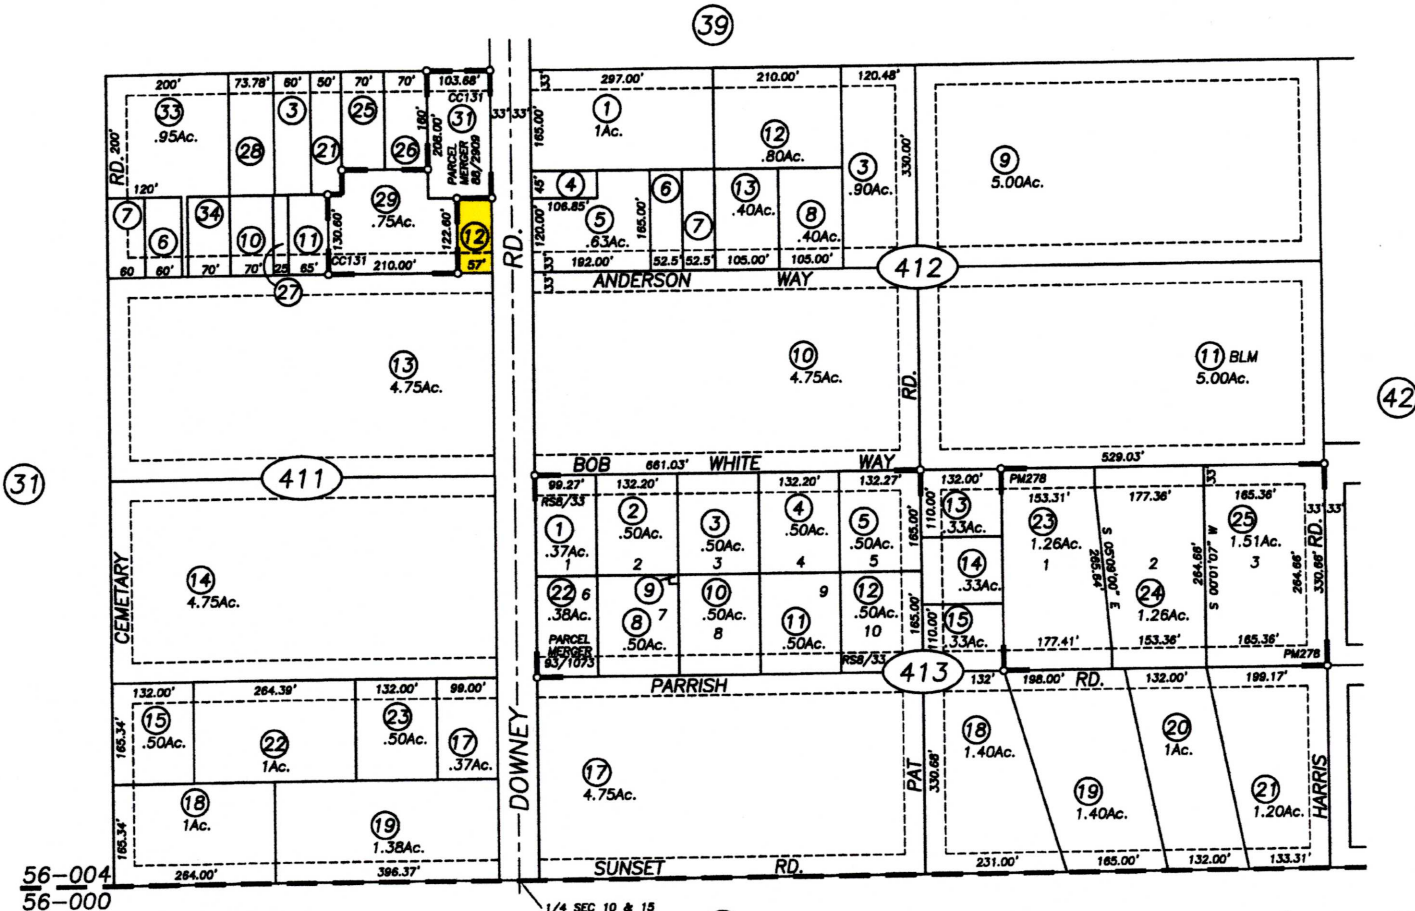


03-07-94
11-03-03

POR. SE1/4 SW1/4 SEC. 10 T.20N., R.7E., S.B.B. & M.
POR. SW1/4 SE1/4 SEC. 10 T.20N., R.7E., S.B.B. & M.

TAX RATE AREA
56-004

46-41

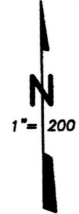

56-004
56-000

R.S. Bk. 7 Pg. 58
R.S. Bk. 8 Pg. 33
P.M. 278 Bk. 4 Pg. 43
C.C. 131 - 88/2910

1/4 SEC 10 & 15

NOTE: 1. THIS DOCUMENT WAS PREPARED FOR ASSESSMENT PURPOSES ONLY.
2. NO LIABILITY IS ASSUMED FOR THE ACCURACY OF THE DATA SHOWN.
3. ASSESSOR'S PARCELS MAY NOT COMPLY WITH LOCAL LOT SPLIT OR BUILDING SITE ORDINANCES.

Assessor's Map Bk. 46 Pg. 41
County of Inyo, Calif.

1969 07-29-04
11-03-03



APN# 046-411-12

03-07-94
11-03-03

POR. SE1/4 SW1/4 SEC. 10 T.20N., R.7E., S.B.B. & M.
POR. SW1/4 SE1/4 SEC. 10 T.20N., R.7E., S.B.B. & M.

TAX RATE AREA
56-004

46-41

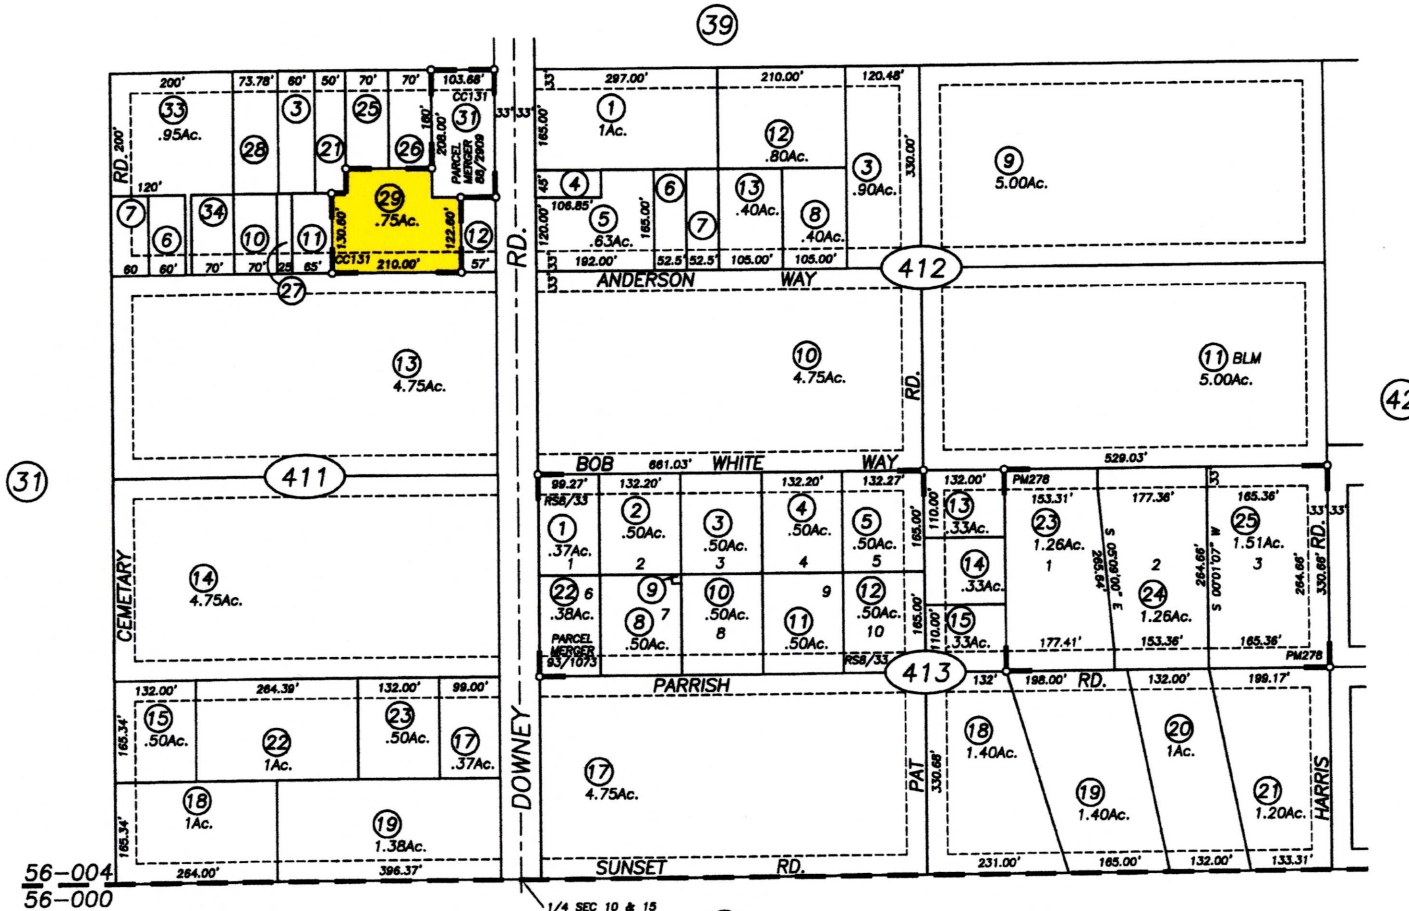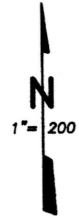

(31)

411

412

42

413

56-004
56-000

R.S. Bk. 7 Pg. 58
R.S. Bk. 8 Pg. 33
P.M. 278 Bk. 4 Pg. 43
C.C. 131 - 88/2910

1/4 SEC 10 & 15

(31)

NOTE: 1. THIS DOCUMENT WAS PREPARED FOR ASSESSMENT PURPOSES ONLY.
2. NO LIABILITY IS ASSUMED FOR THE ACCURACY OF THE DATA SHOWN.
3. ASSESSOR'S PARCELS MAY NOT COMPLY WITH LOCAL LOT SPLIT OR BUILDING SITE ORDINANCES.

Assessor's Map Bk. 46 Pg. 41
County of Inyo, Calif.

1969 (07-29-04)
11-03-03

APN# 046-411-29