


— NOTE —
 This map is for Assessment purposes only.
 It is not to be construed as portraying legal
 ownership or divisions of land for purposes
 of zoning or subdivision law.

SUBDIVIDED LAND IN POR. SEC. 15, T.14 S., R.20 E., M.D.B. & M.

Tax Area
 5 - 224
 5 - 995

478-15

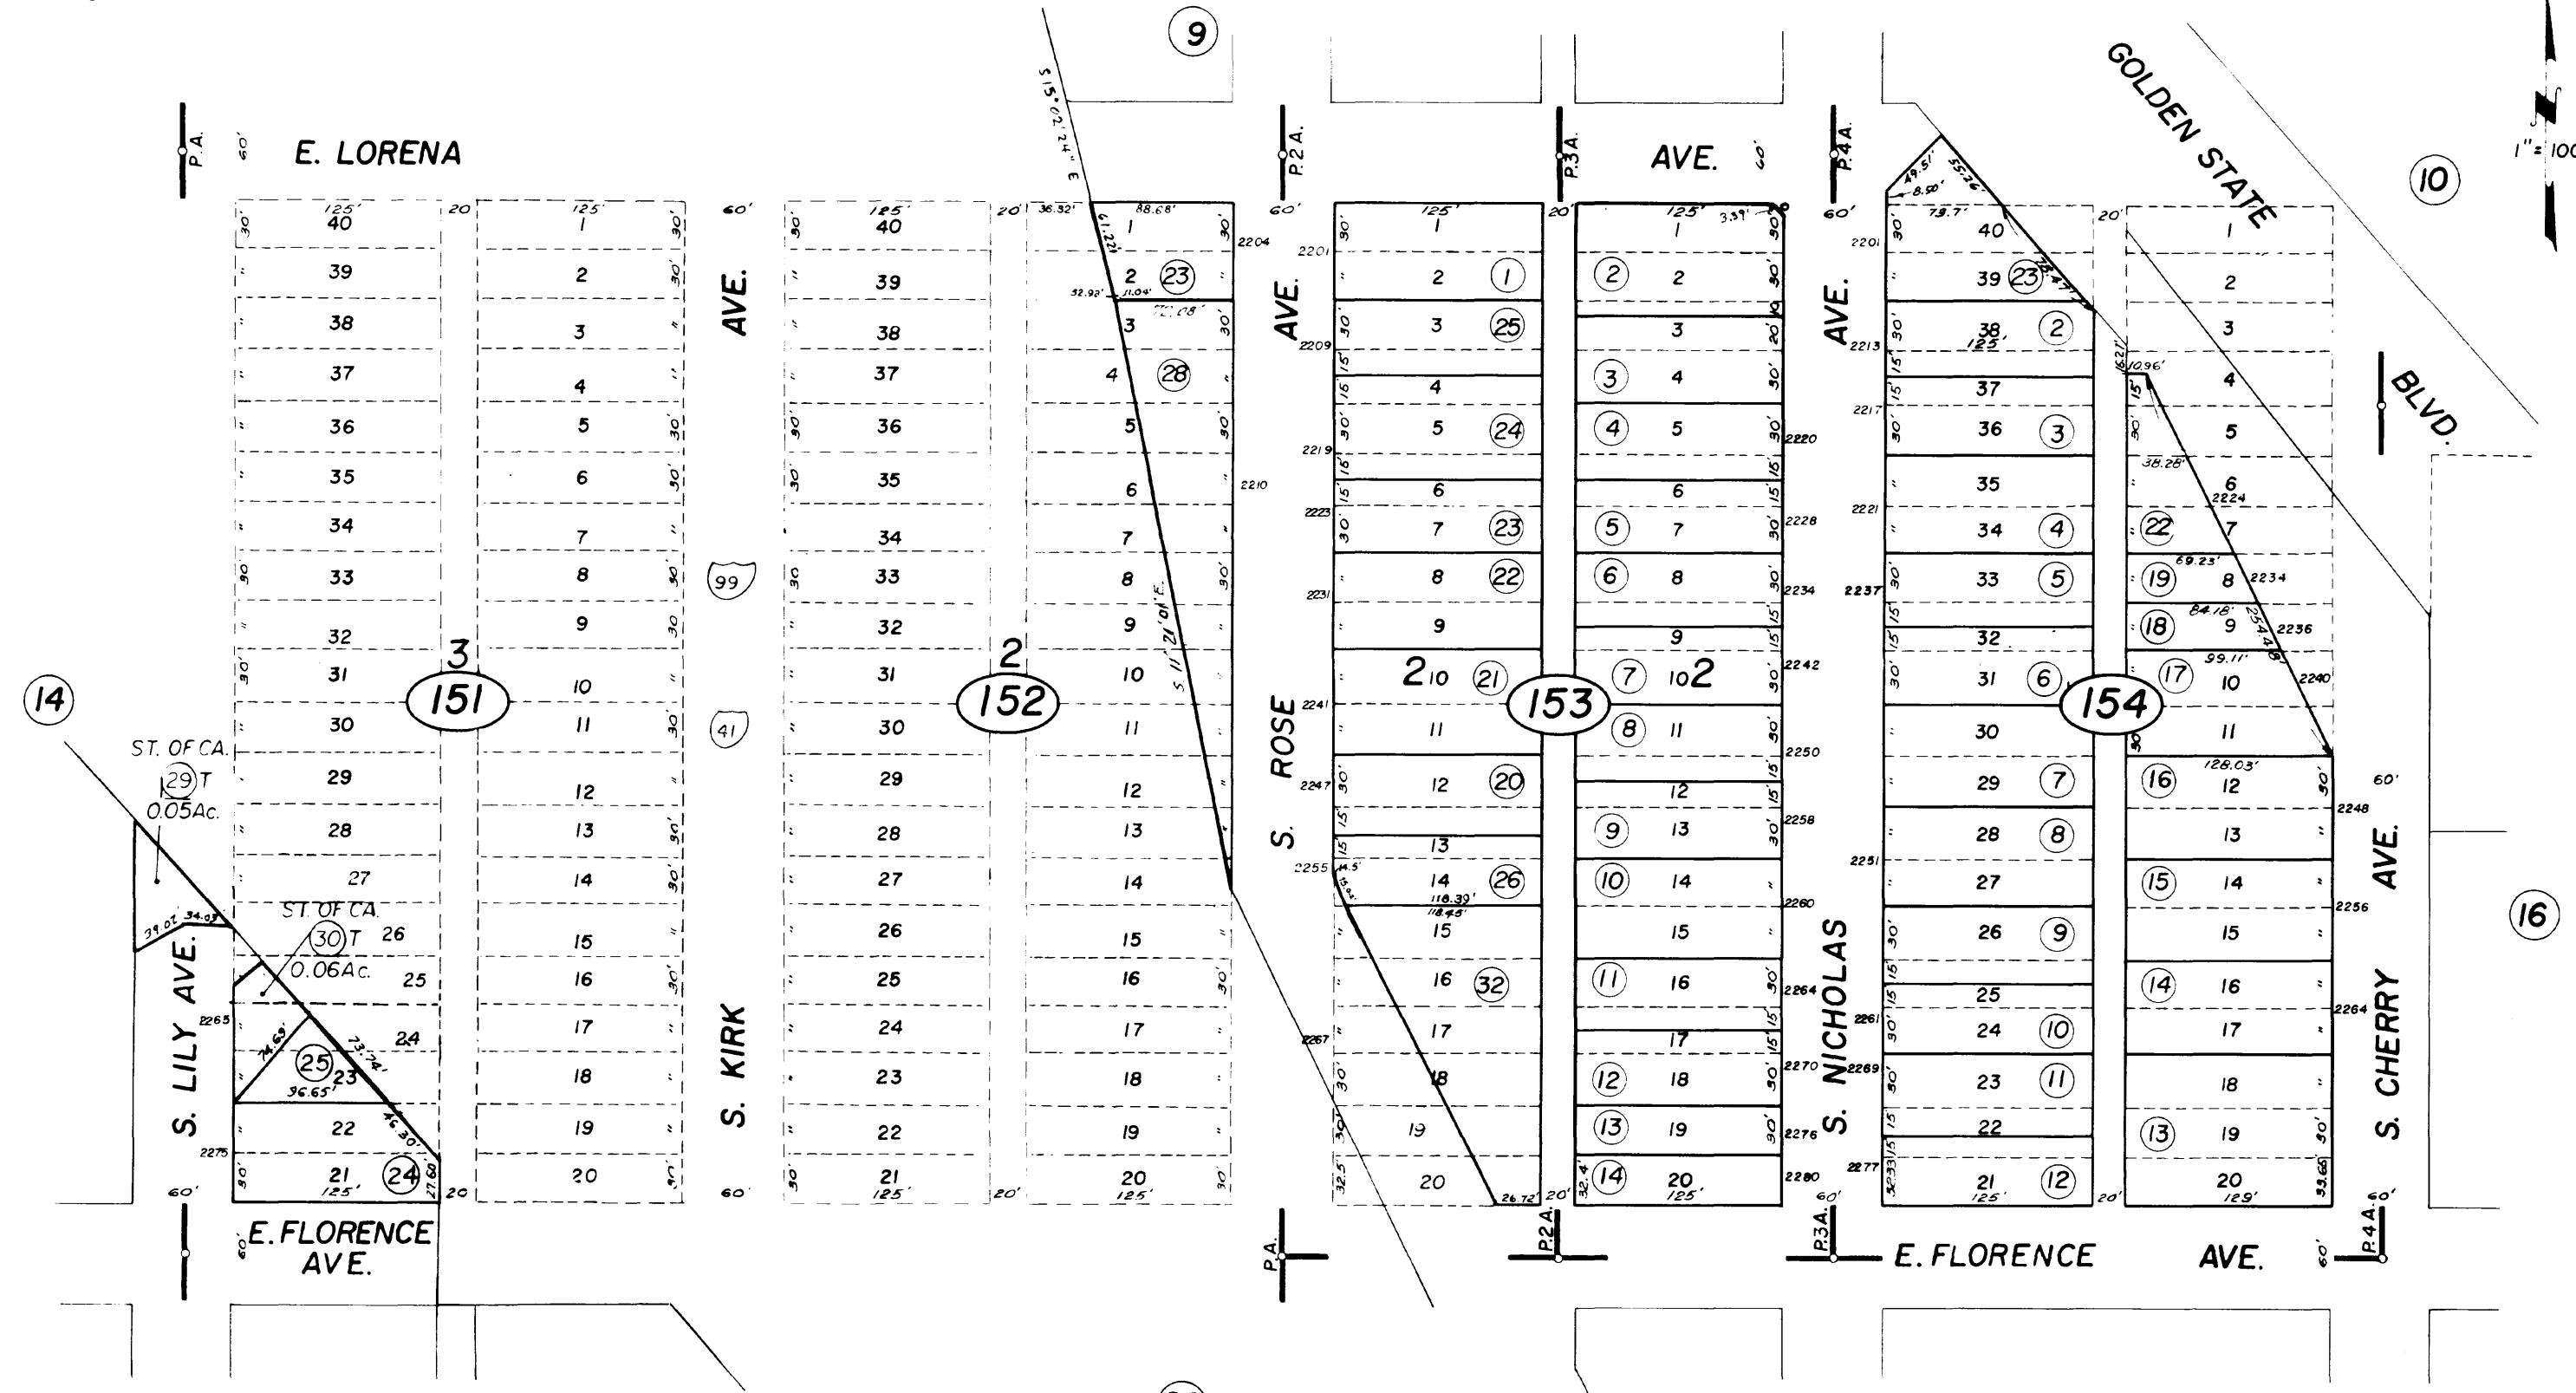

Peter's Addition - Plat Bk. 1, Pg. 74
 Peter's 2nd Addition - R. S. Bk. 2, Pg. 86
 Peter's 3rd Addition - R. S. Bk. 2, Pg. 85
 Peter's 4th Addition - R. S. Bk. 5, Pg. 7

Assessor's Map Bk. 478 - Pg. 15
 County of Fresno, Calif.

NOTE - Assessor's Block Numbers Shown in Ellipses.
 Assessor's Parcel Numbers Shown in Circles.