

FOR TAX PURPOSES ONLY


THE ASSESSOR MAKES NO GUARANTEE AS TO MAP ACCURACY NOR ASSUMES ANY LIABILITY FOR OTHER USES. NOT TO BE REPRODUCED. ALL RIGHTS RESERVED.

© COPYRIGHT SANTA CRUZ COUNTY ASSESSOR 2000

POR. N. 1/2 SEC. 36, T.8S., R.3W., M.D.B. & M.

Tax Area Code  
90-103

87-09

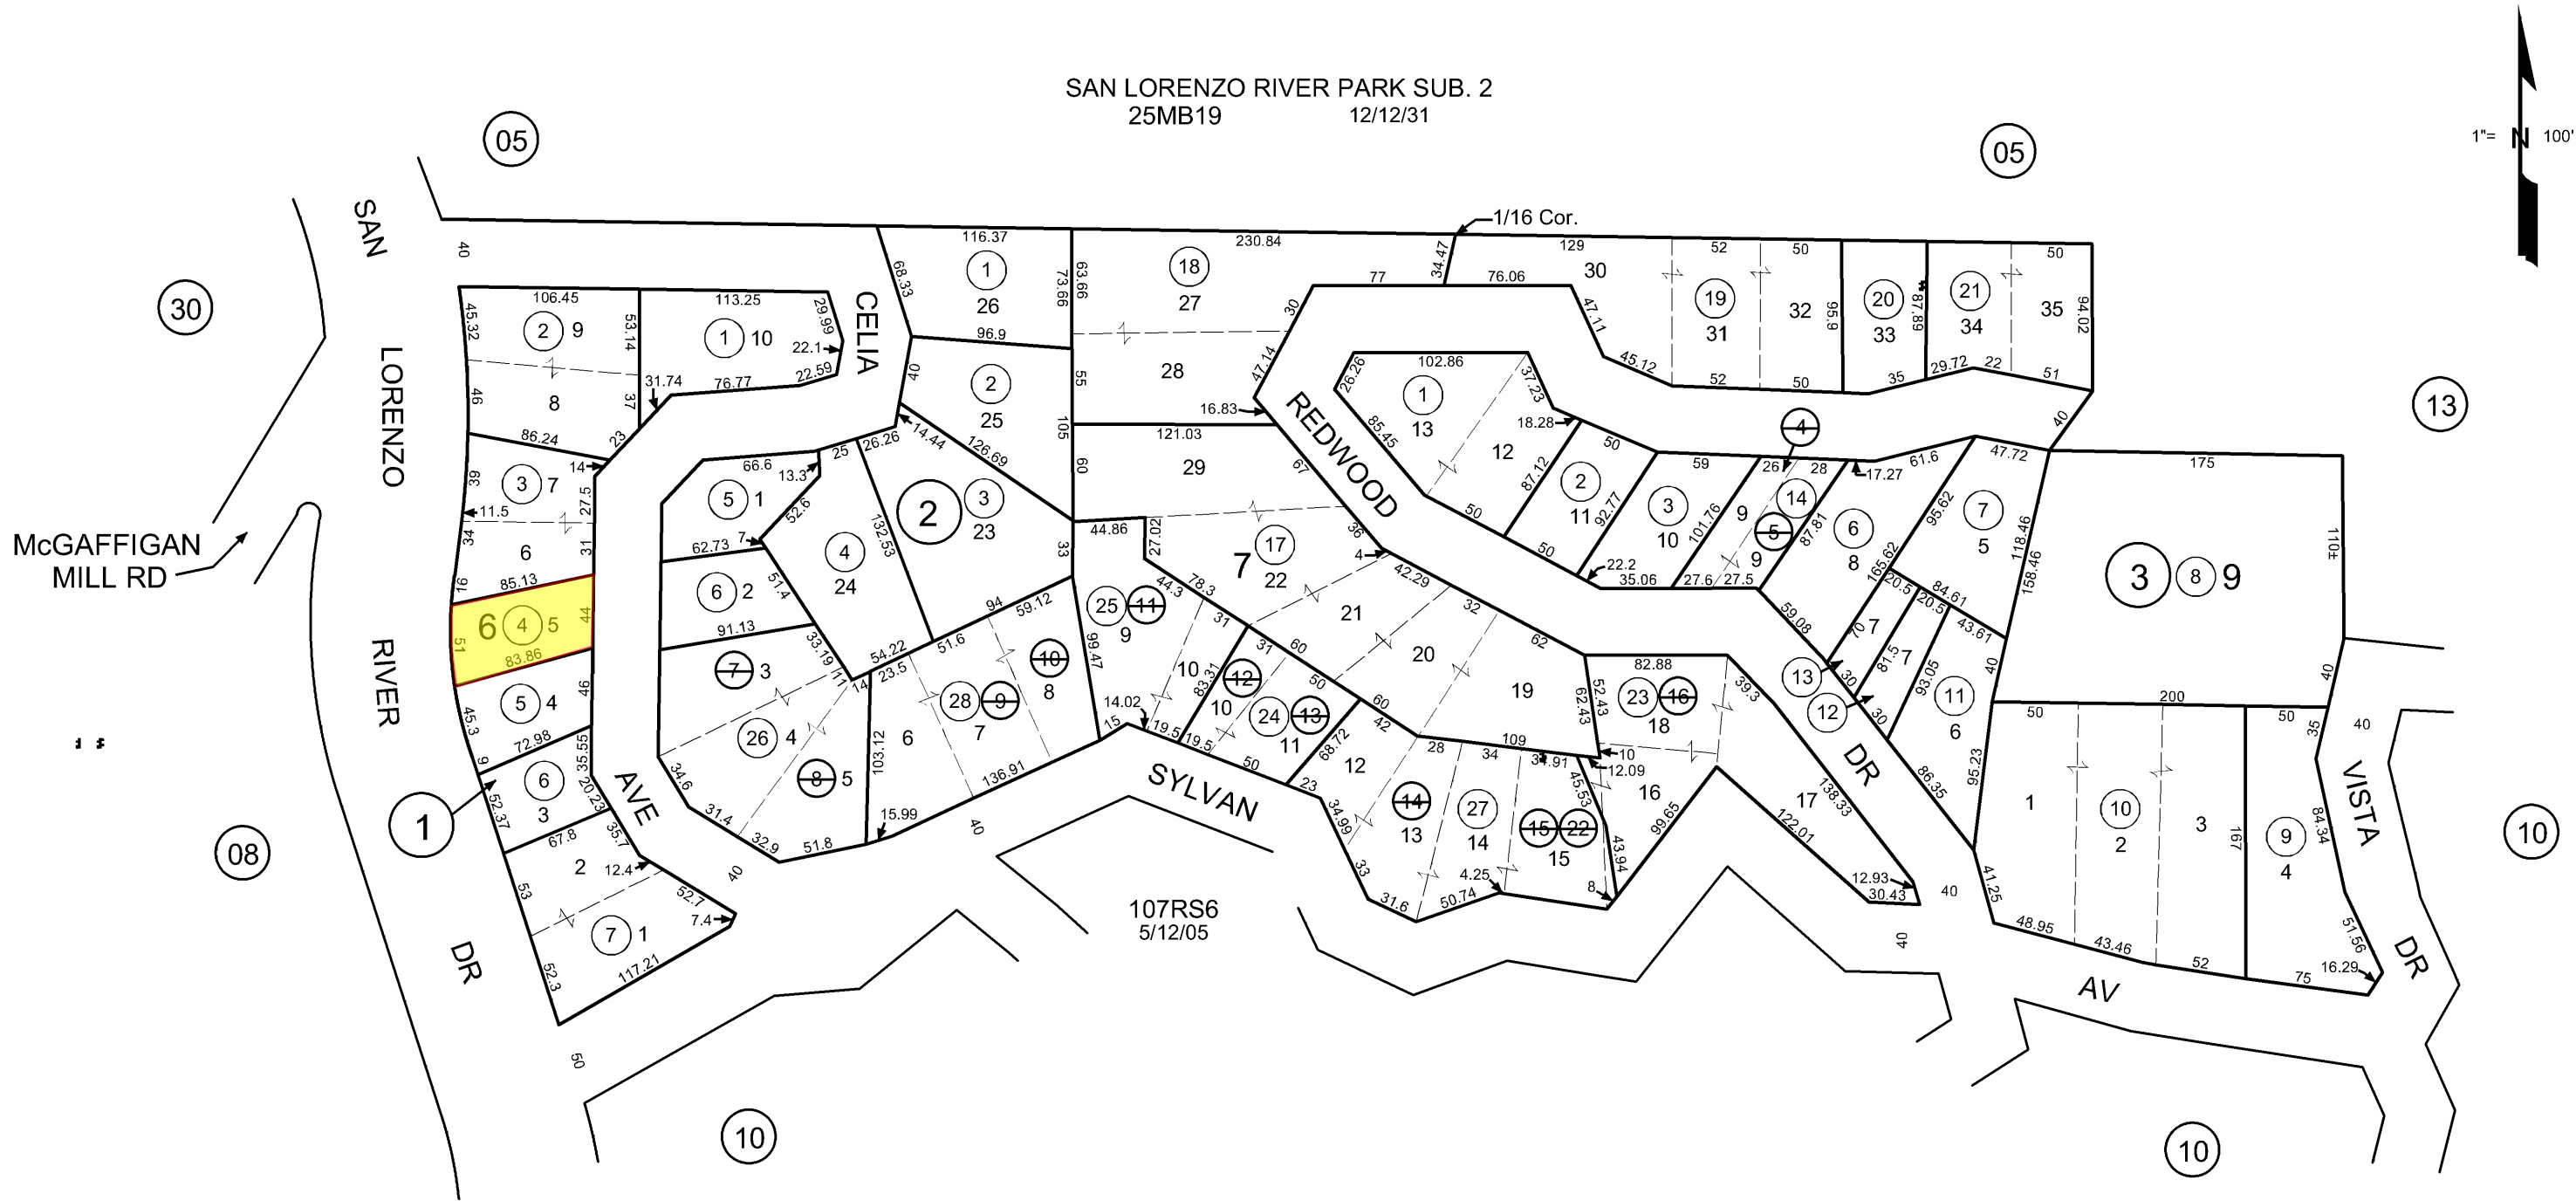

Note - Assessor's Parcel & Block  
Numbers Shown in Circles.

Assessor's Map No. 87-09  
County of Santa Cruz, Calif.  
Feb., 2000

Electronically drawn 2/22/00 mvm  
Rev. 8/30/01 mvm (changed page refs.)  
Rev. 6/30/05 mvm (107RS6)