

LA SOLANA ACRES & RESUB. BLKS. 5 & 6 LA SOLANA ACRES & COLLINS PARK SUB. & SANTA FE SUB.

OM 2-36

OM 2-47

FM 18-54

FM 20-46



Tax Area Code

4-034

4-042

4-051 4-064

52-79

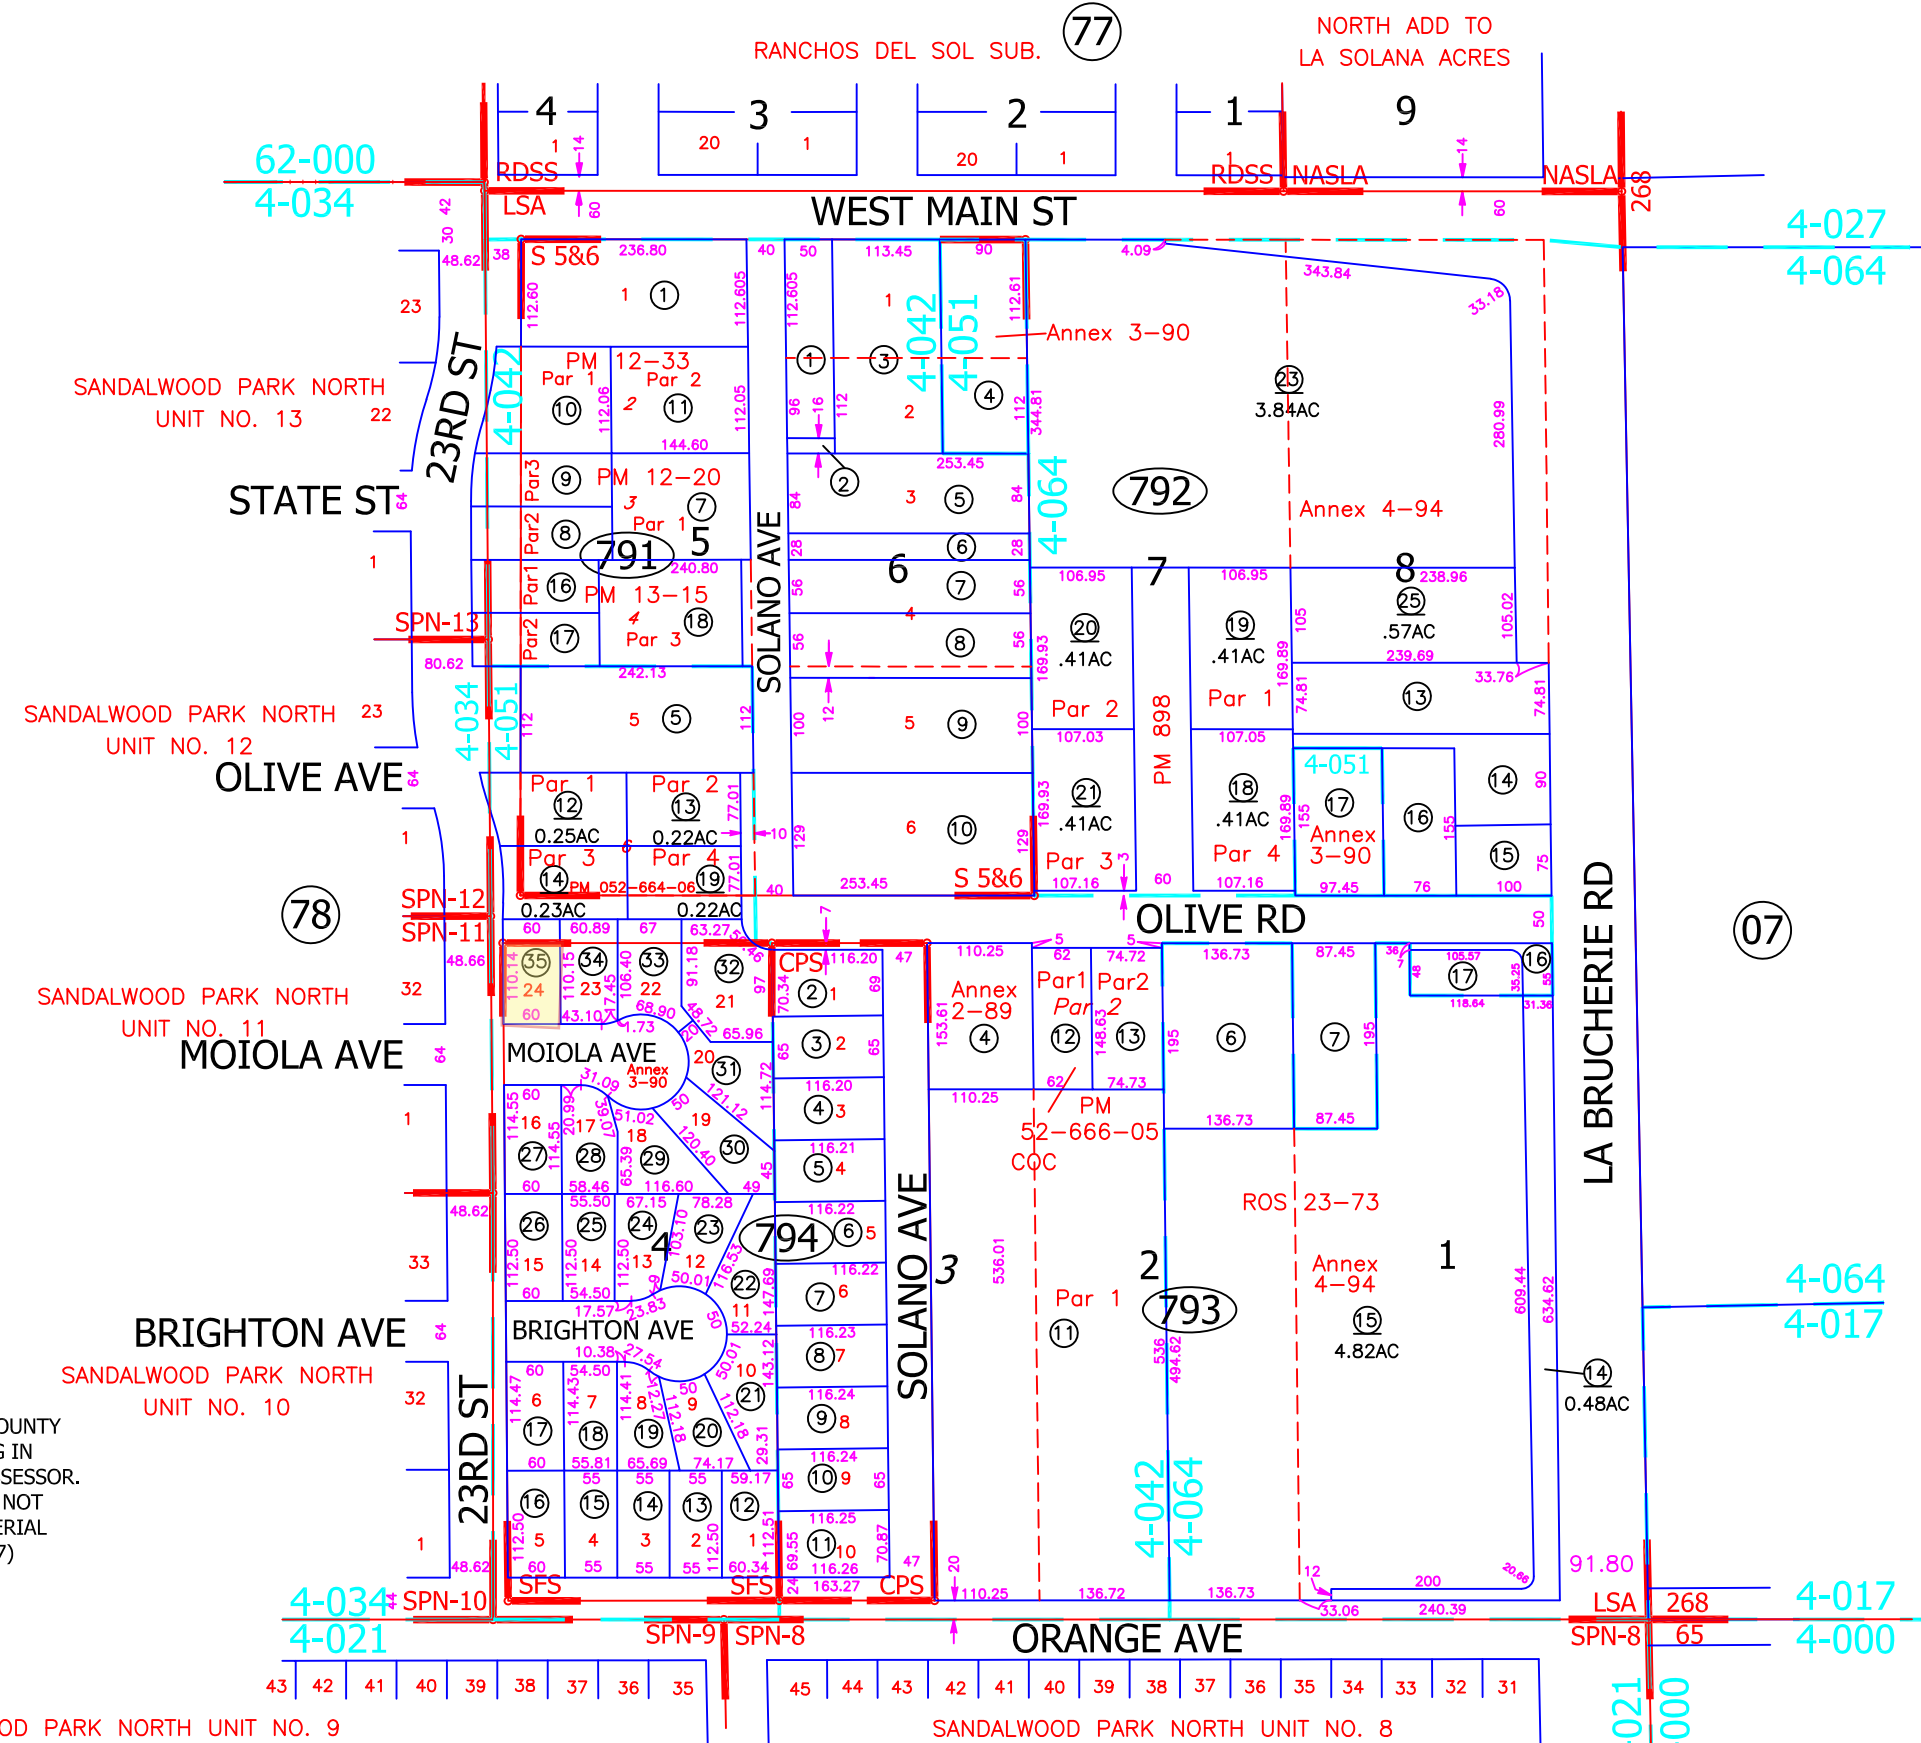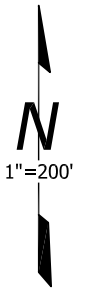

DISCLAIMER:
 THIS IS NOT AN OFFICIAL MAP.
 THIS MAP WAS CREATED FOR THE IMPERIAL COUNTY ASSESSOR, FOR THE SOLE PURPOSE OF AIDING IN THE PERFORMANCE OF THE DUTIES OF THE ASSESSOR. ANY ERRORS OR OMISSIONS IN THIS MAP ARE NOT THE RESPONSIBILITY OF THE COUNTY OF IMPERIAL OR THE ASSESSOR. (REV. & TAX. CODE SEC.327)

- 09-19-07 MF 3-9-23 MF
- 09-10-07 MF 12-11-18 MF
- 08-29-07 MF 6-11-18 MF
- 12-28-05 RM 9-14-17 MF
- 05-24-05 AR 6-13-17 MF
- 01-21-05 RM 6-4-12 MF
- FROM 52-66 10-01-08 MF

SANDALWOOD PARK NORTH UNIT NO. 9

SANDALWOOD PARK NORTH UNIT NO. 8

052-790-02 STREET IN SANTA FE SUB .70Ac (76)

