


NORTH 1/2 OF SECTION 31 T 15 N, R 9 W

T.R.A.
57-044
57-036

4-029

BK. 12 P.M. PG. 4
BK. 13 P.M. PG. 10
BK. 32 P.M. PGS. 17,18
BK. 34 P.M. PGS. 20,21

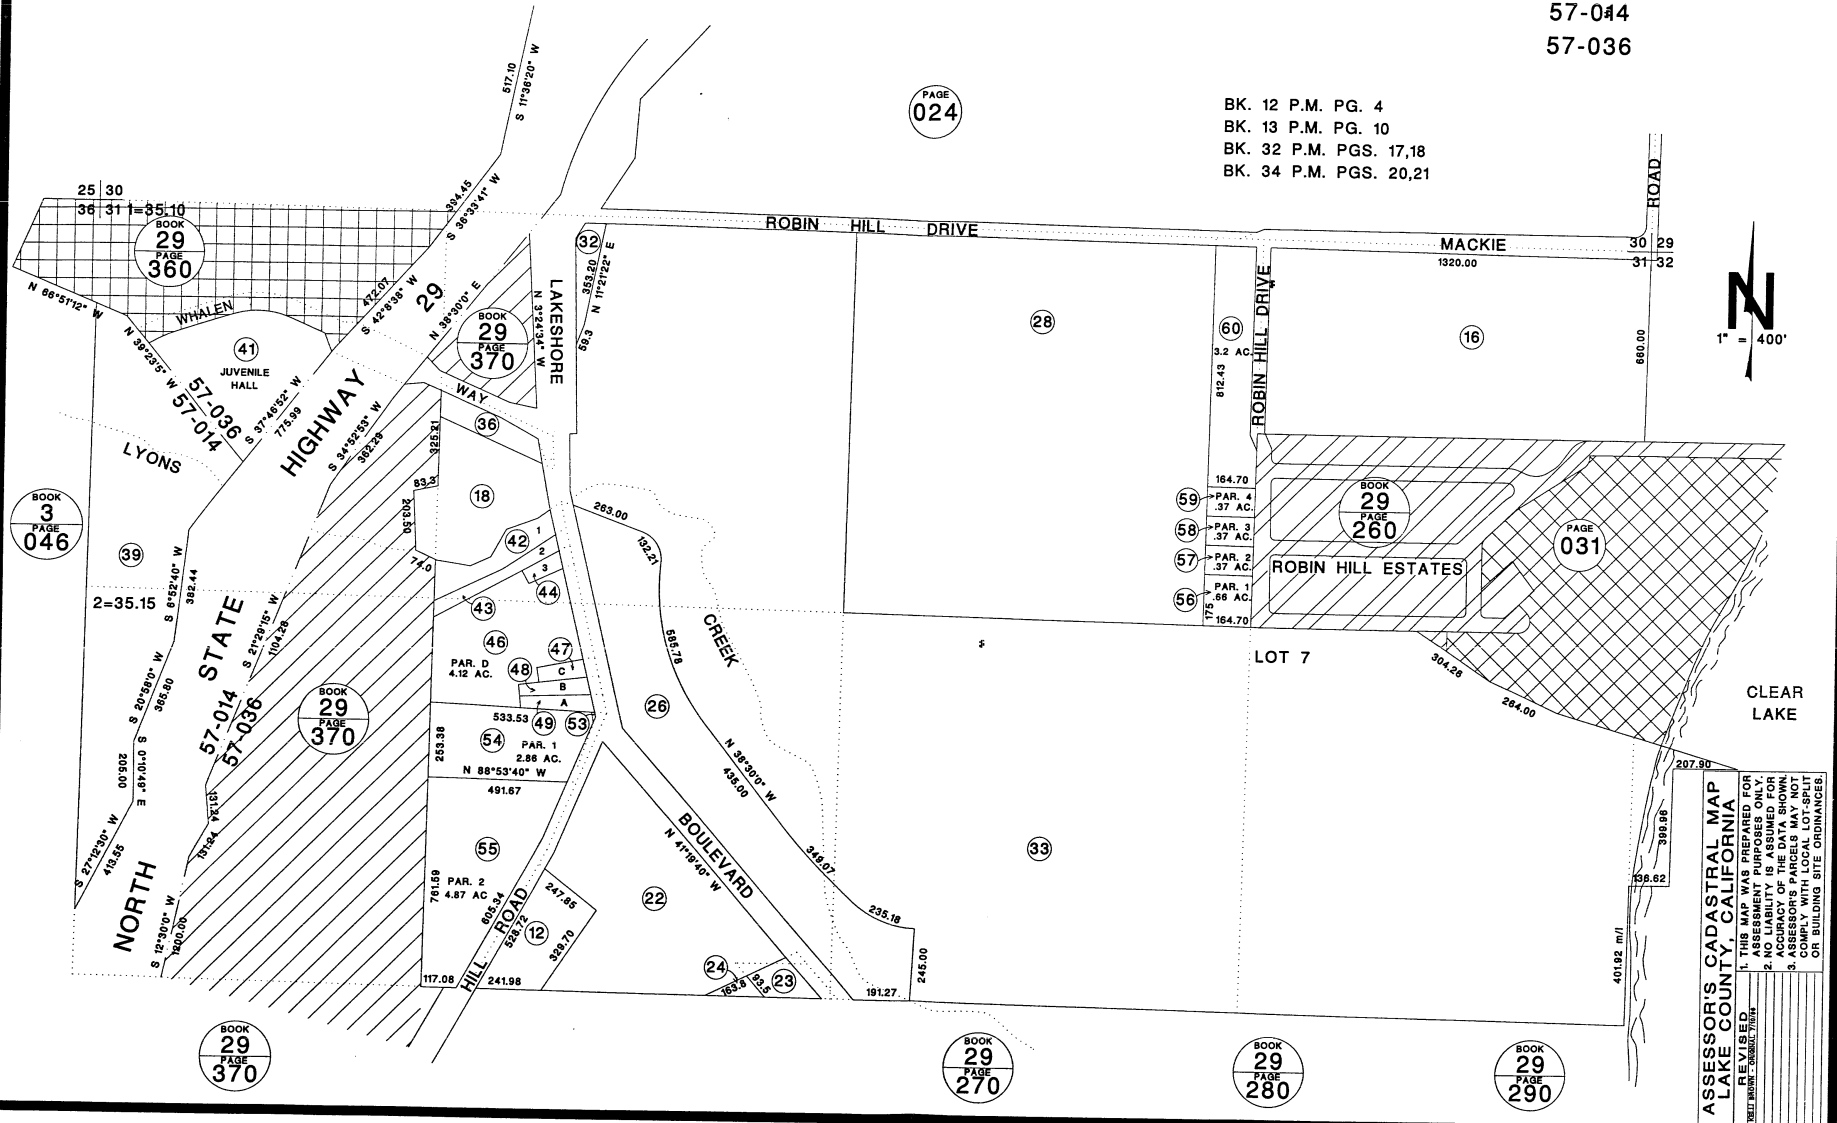

PAGE
024

BOOK
3
PAGE
046

BOOK
29
PAGE
370

BOOK
29
PAGE
270

BOOK
29
PAGE
280

BOOK
29
PAGE
290

ASSESSORS CADASTRAL MAP
LAKE COUNTY, CALIFORNIA

THIS MAP WAS PREPARED FOR THE PURPOSES OF ASSESSMENT ONLY. THE LIABILITY IS THE SOLE RESPONSIBILITY OF THE DATA SHOWN. ASSESSORS PARCELS MAY NOT CORRELATE WITH LOCAL LOT-SPLIT OR BUILDING SITE ORDINANCES.